


PRODUCT RANGE – SINGLE OR DOUBLE DOORS PLUS OPTIONAL FIXED SIDE LIGHTS AND/OR TOP (FAN) LIGHTS. DOORS MAY BE COUPLED TO ANY OTHER W20 WINDOW TYPES TO FORM LARGE SCREENS OR WINDOW WALLS. DOORS MAY SWING INWARDS OR OUTWARDS AND CAN BE GLAZED FROM EITHER SIDE

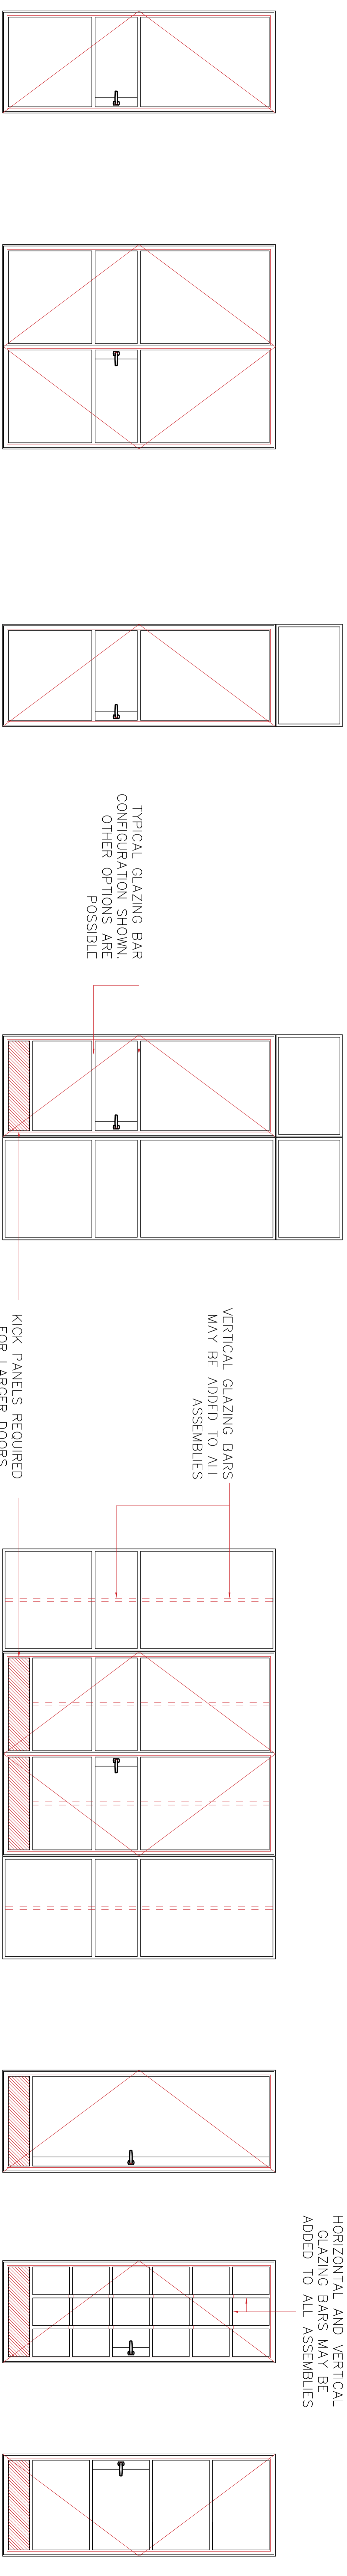

TYPICAL SINGLE DOOR

TYPICAL DOUBLE DOOR

TYPICAL SINGLE DOOR WITH TOP-LIGHT


TYPICAL SINGLE DOOR WITH SIDE-LIGHT AND TOP-LIGHTS

TYPICAL DOUBLE DOOR WITH SIDE-LIGHTS ('BELGIUM DOOR')


FURTHER DOOR ARRANGEMENT EXAMPLES SHOWN

FRAME PROFILES


TYPICAL COUPLING DETAILS

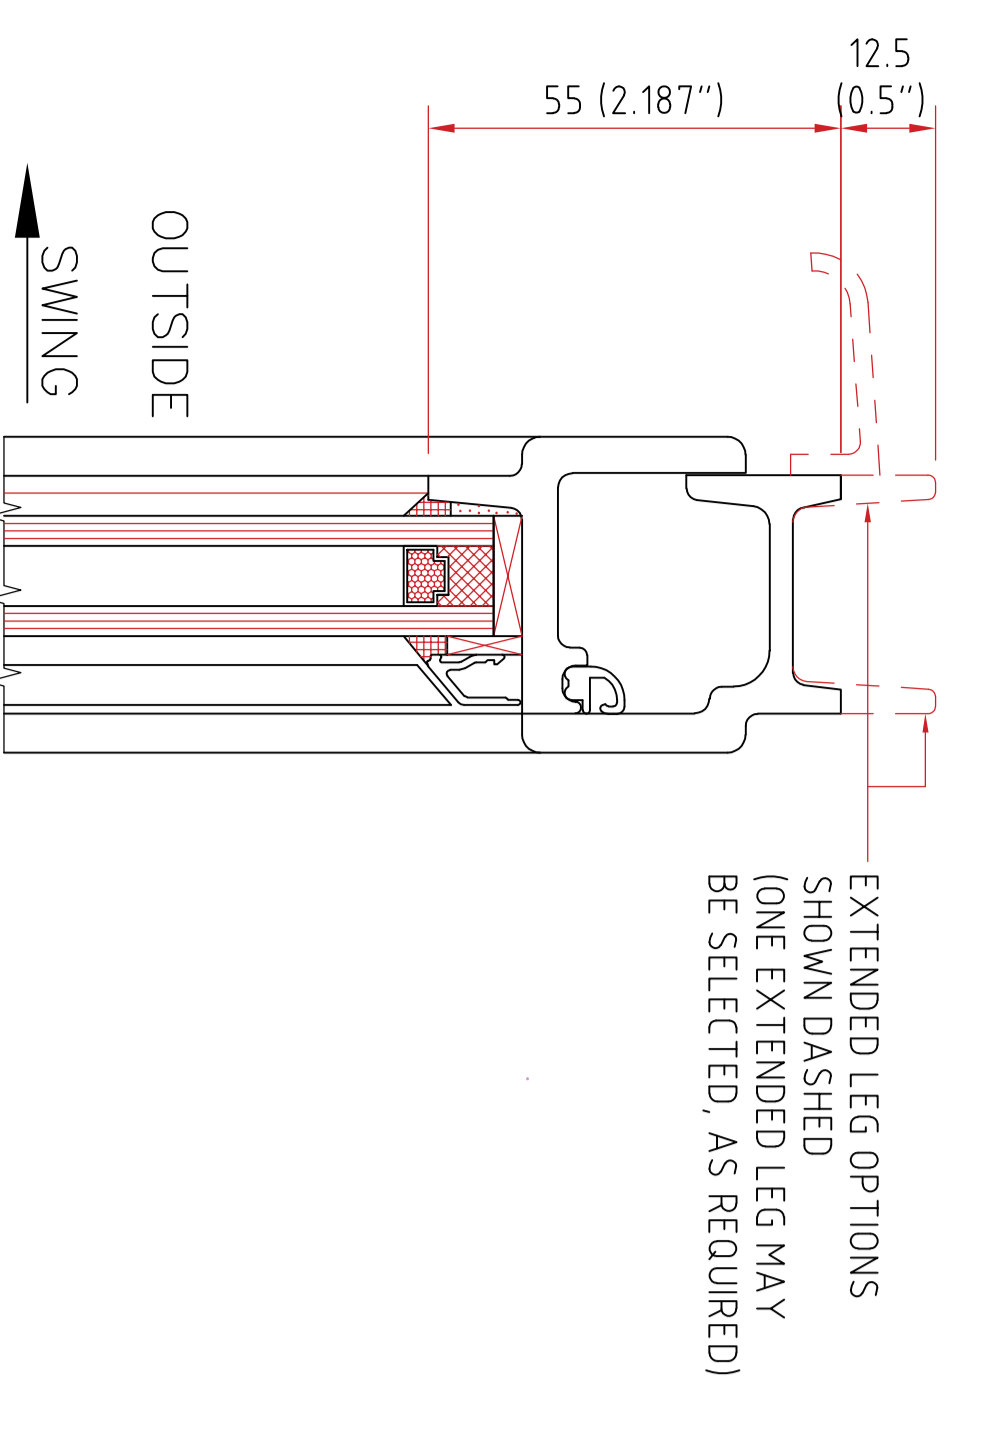


DOOR FRAME (USE AT HEAD AND/OR JAMBS) INTERIOR GLAZED OPTION SHOWN

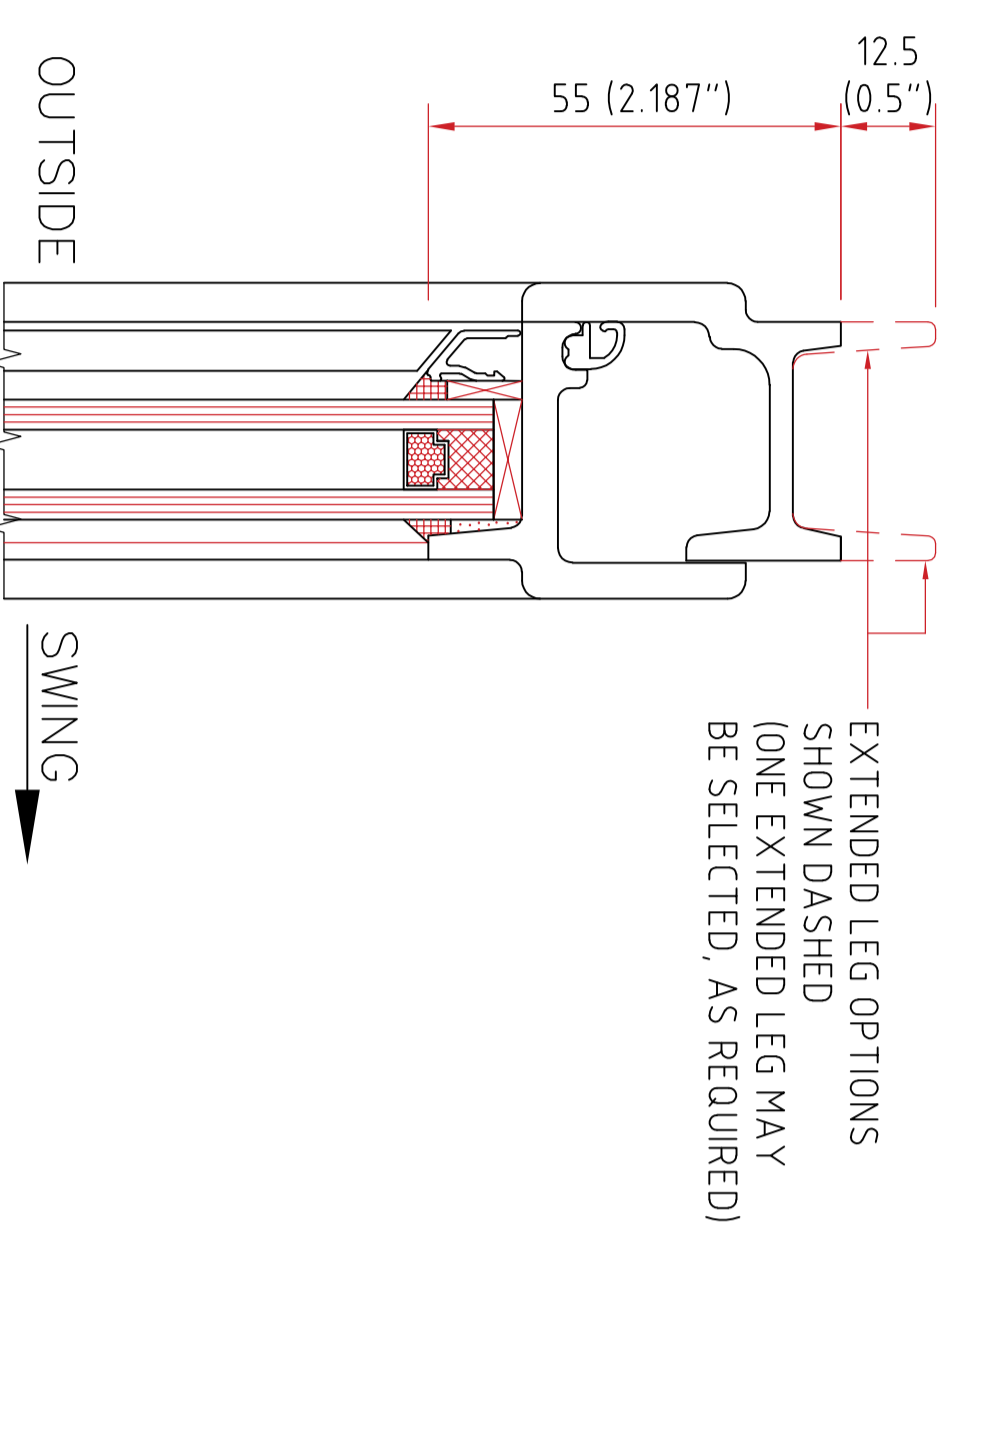


DOOR FRAME (USE AT HEAD AND/OR JAMBS) EXTERIOR GLAZED OPTION SHOWN

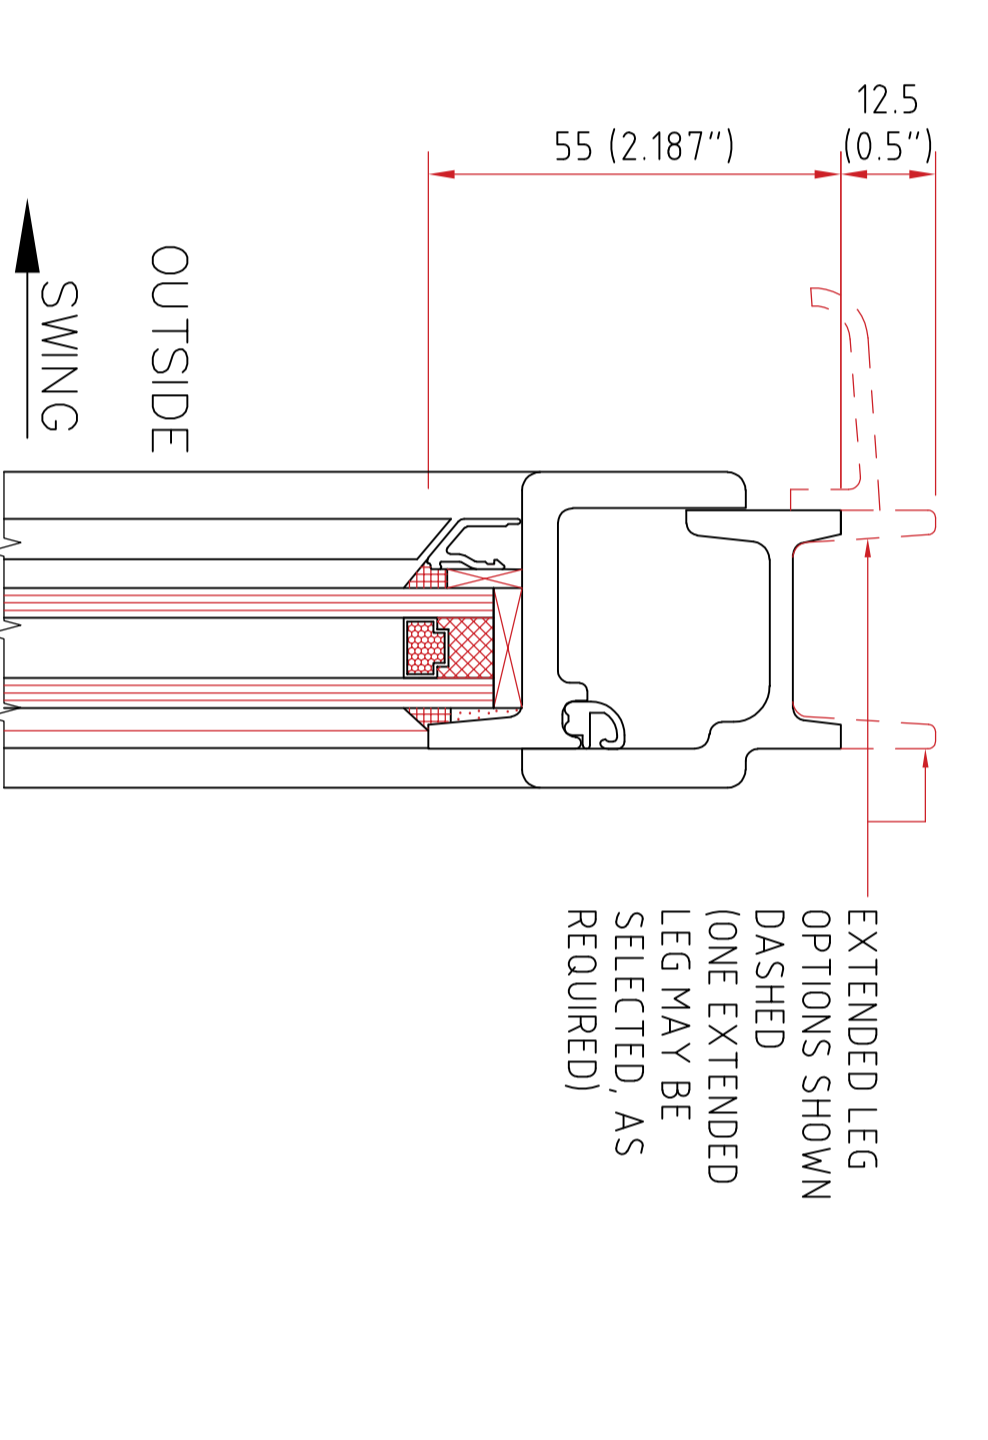

DOOR FRAME (USE AT HEAD AND/OR JAMBS) EXTERIOR GLAZED OPTION SHOWN

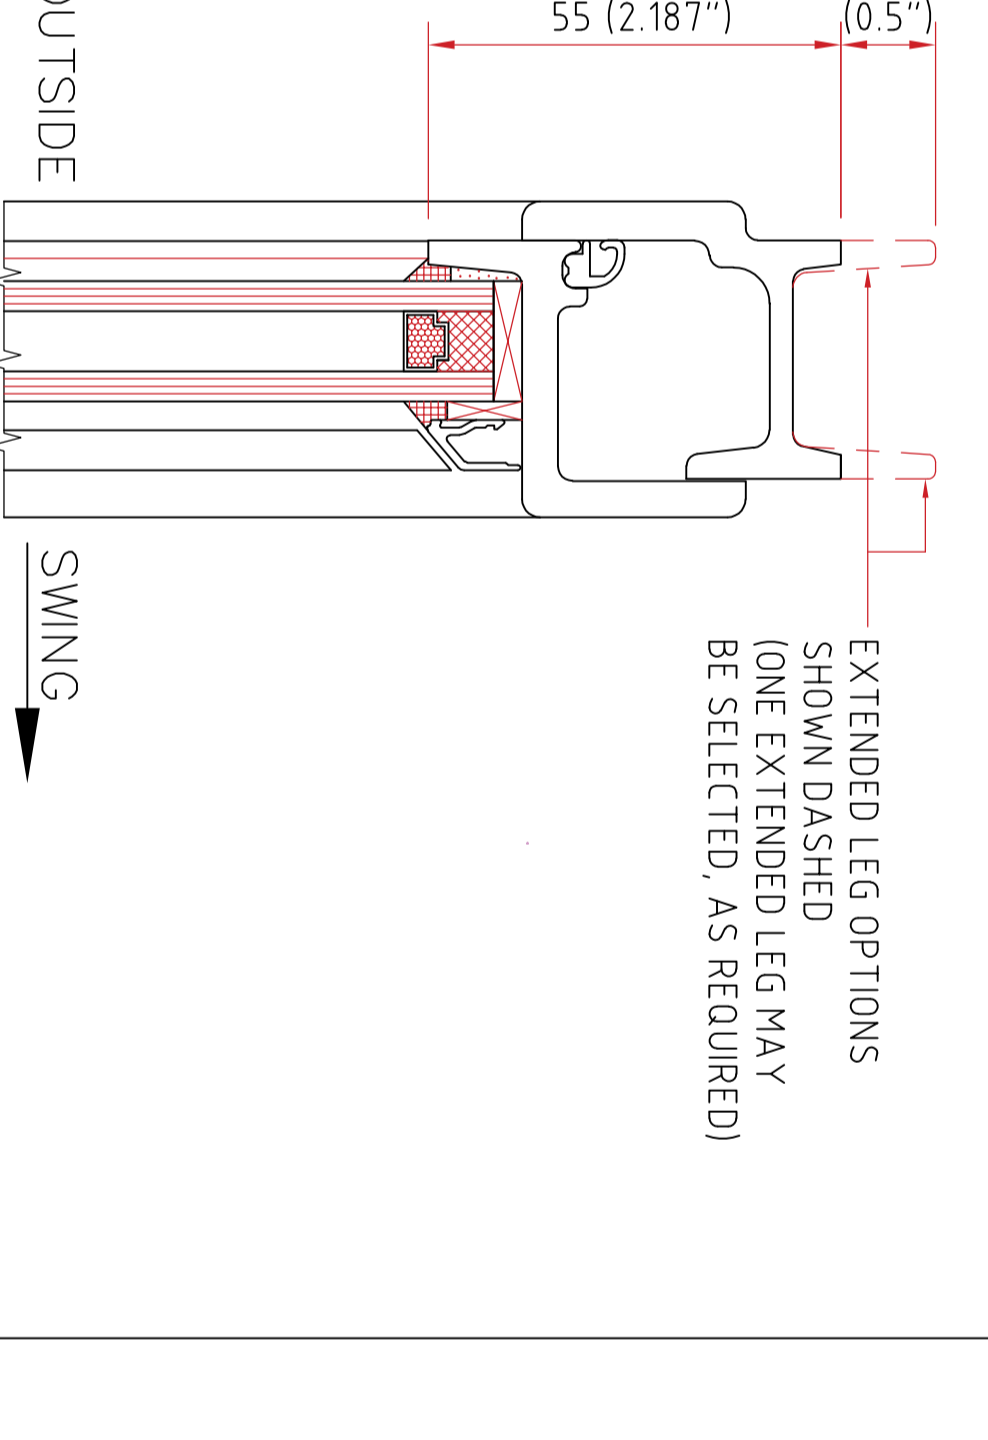


DOOR FRAME (USE AT HEAD AND/OR JAMBS) INTERIOR GLAZED OPTION SHOWN

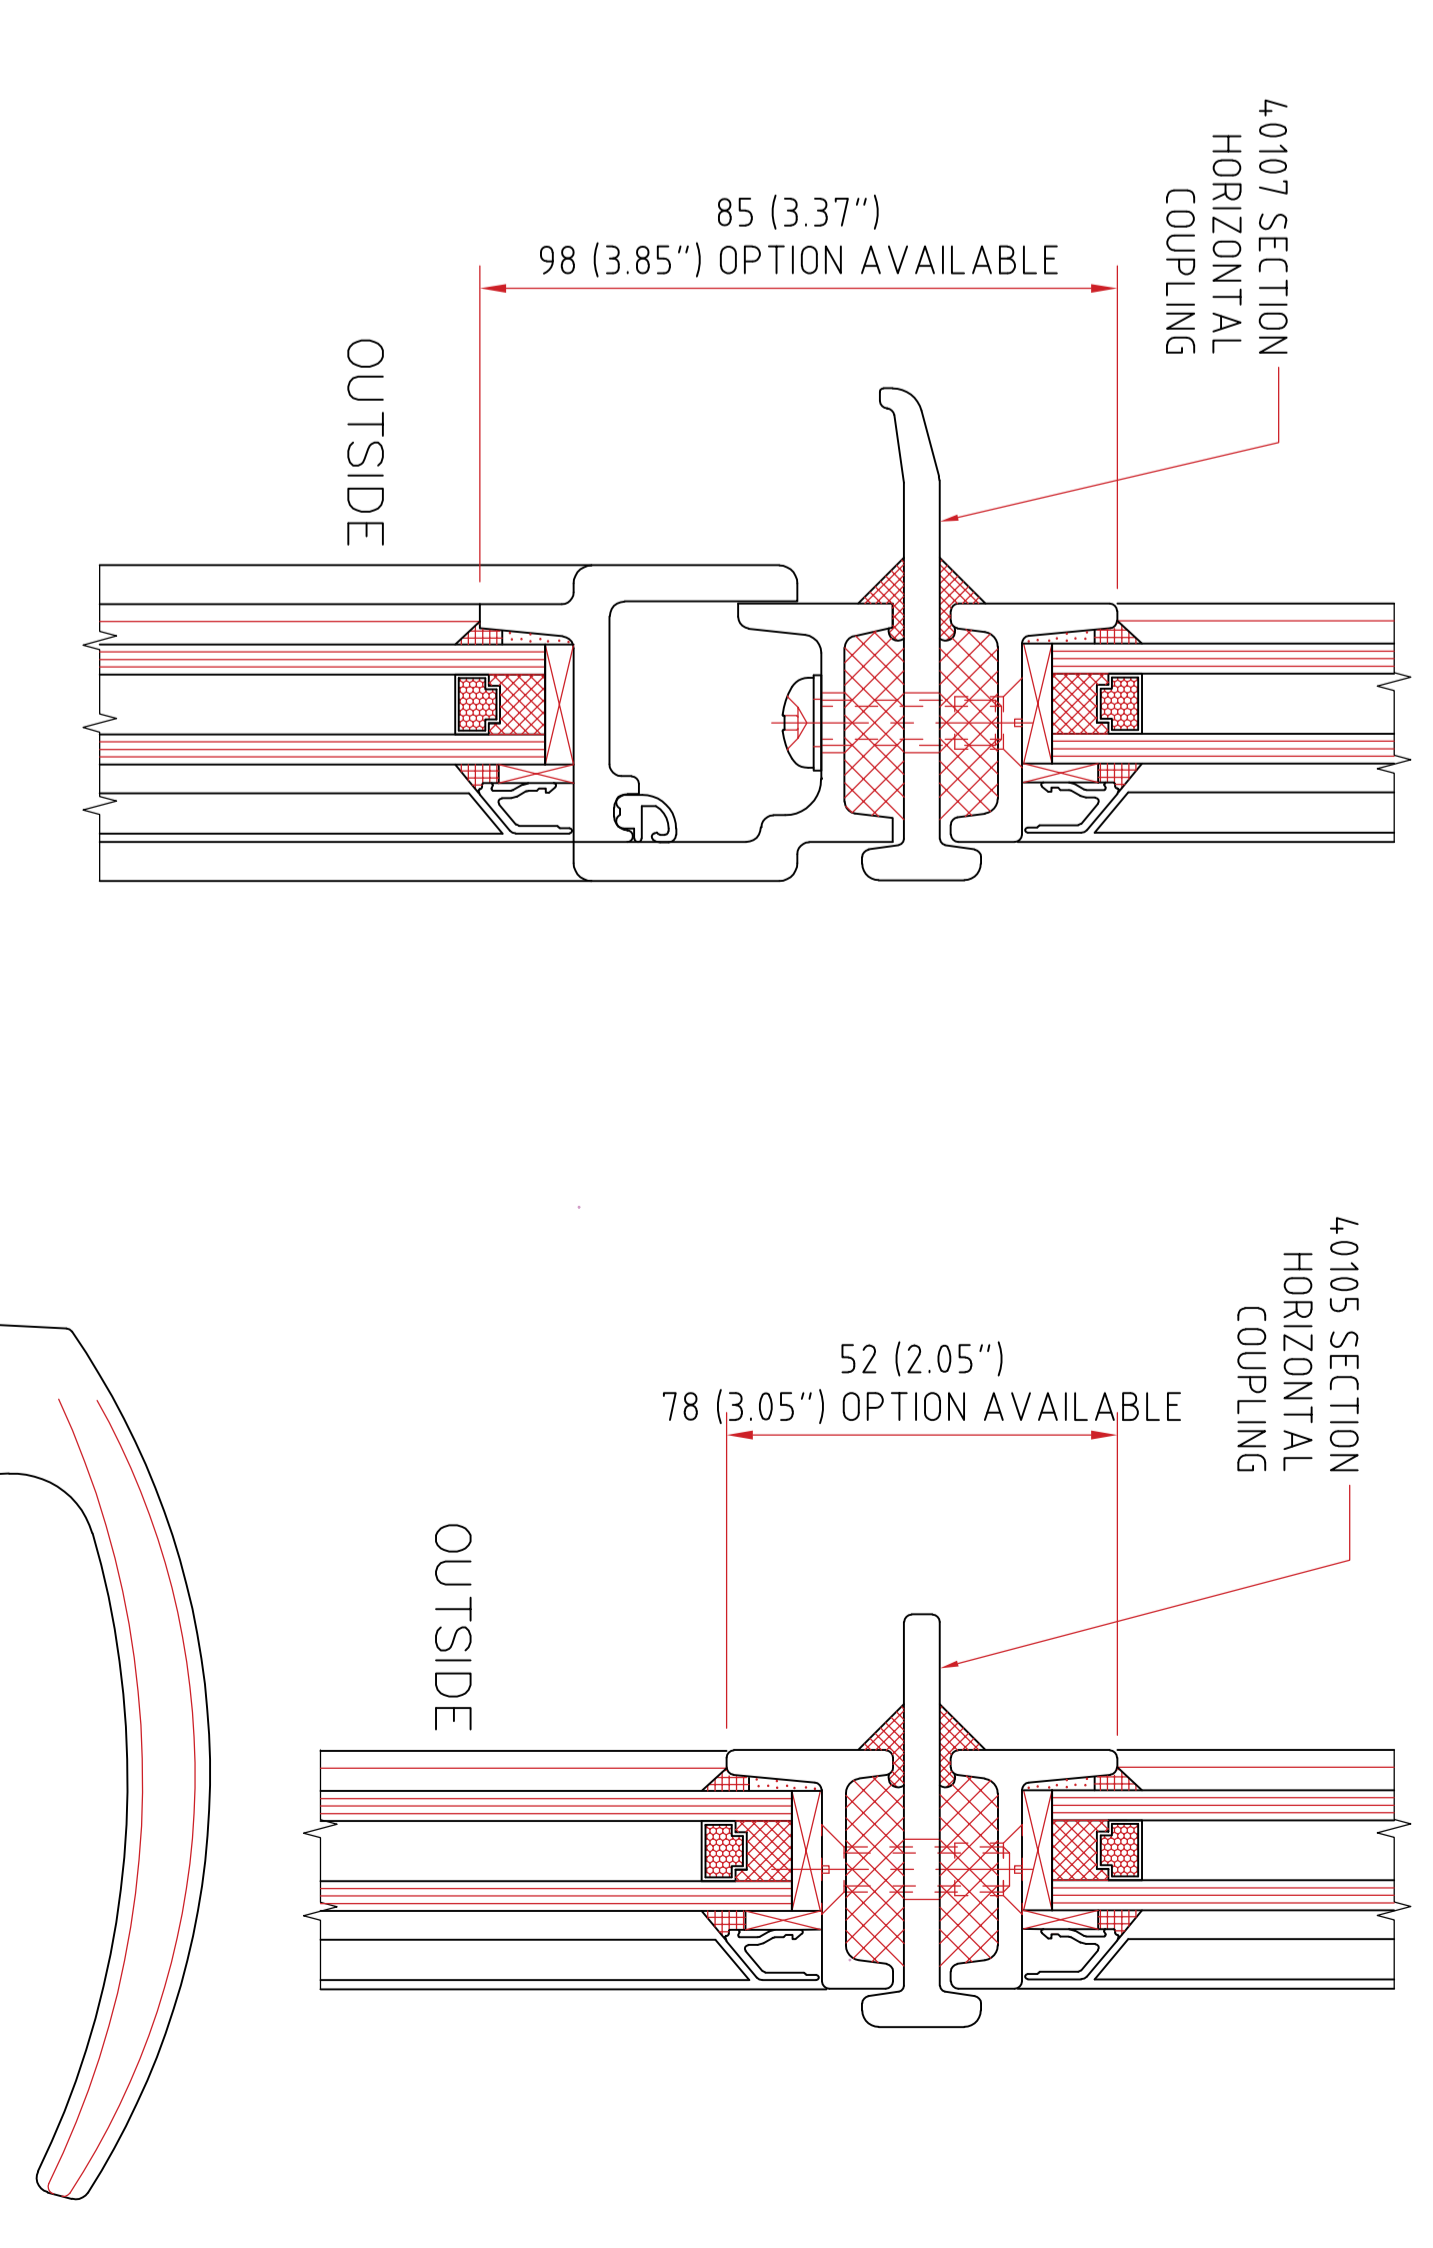


40107 SECTION HORIZONTAL COUPLING

40105 SECTION HORIZONTAL COUPLING

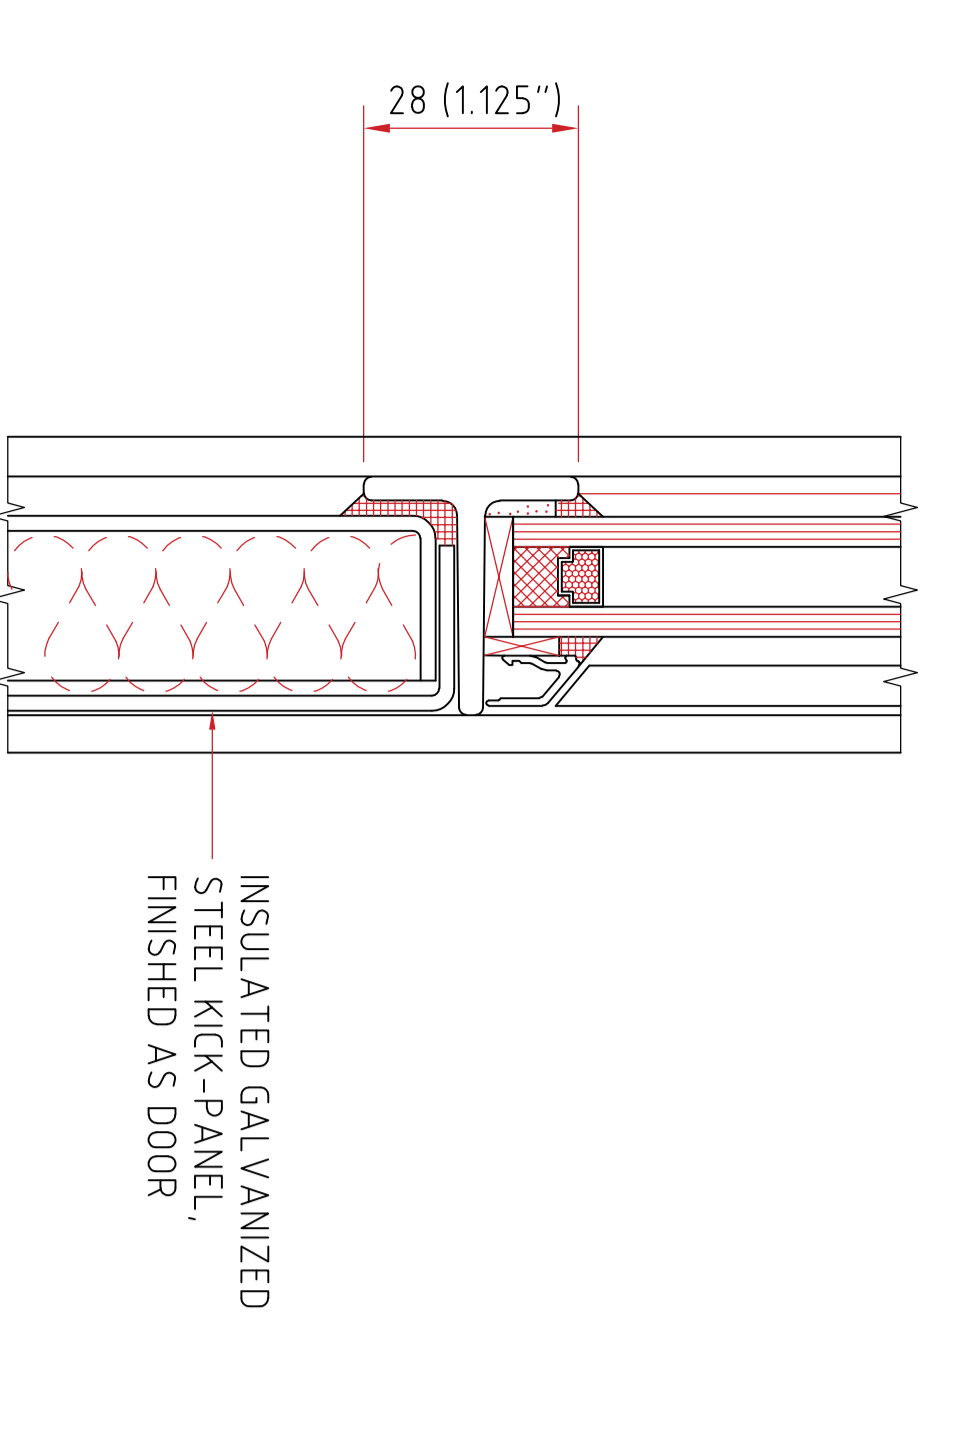


INSULATED GALVANIZED STEEL KICK-PANEL, FINISHED AS DOOR

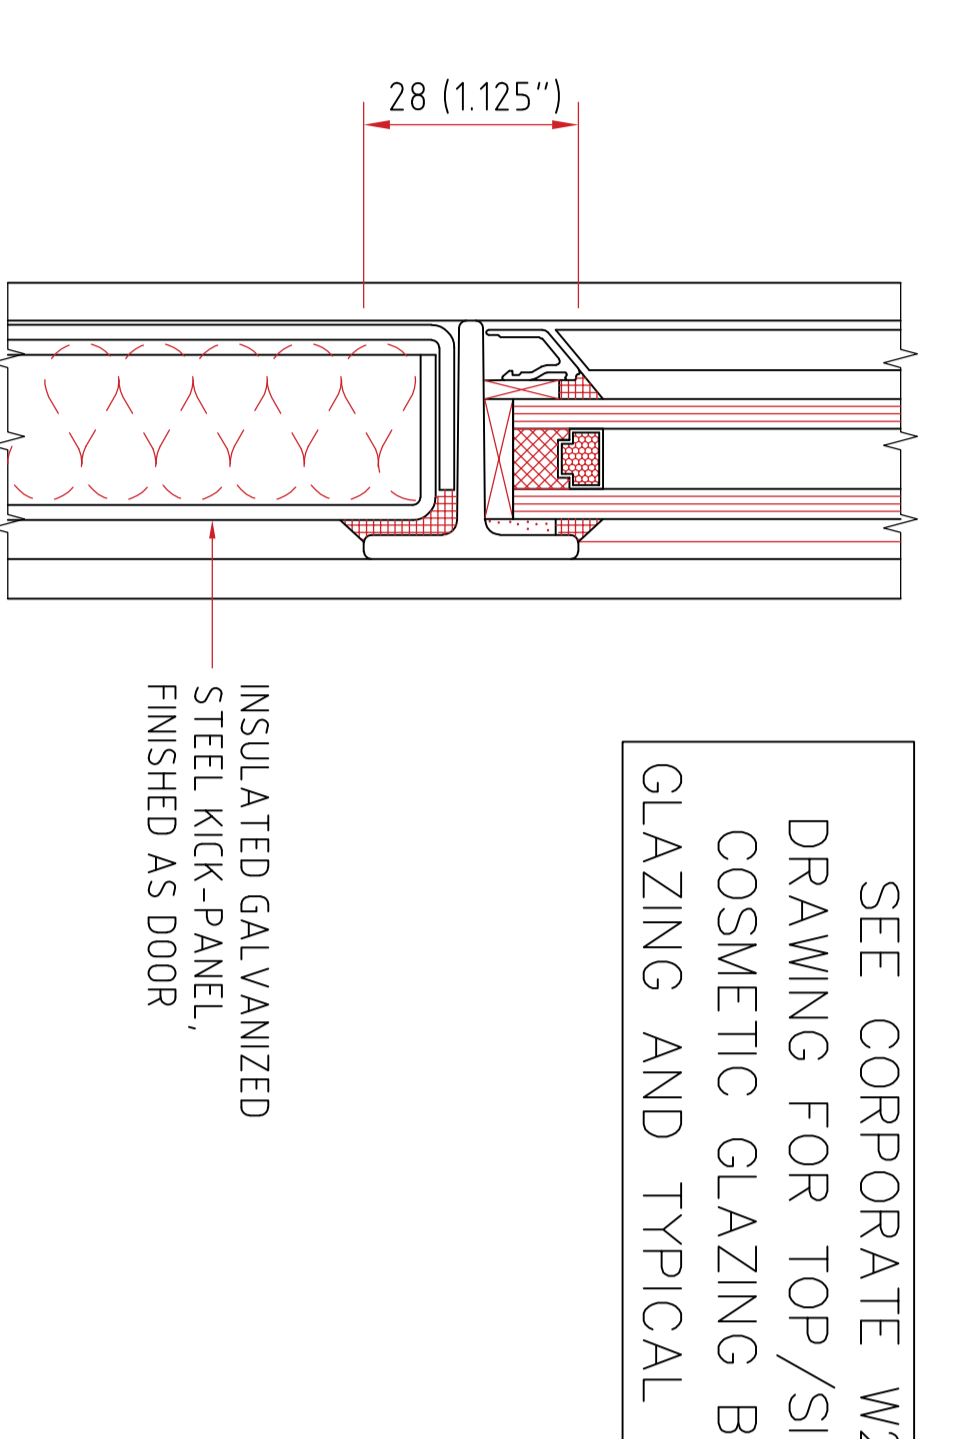


INSULATED GALVANIZED STEEL KICK-PANEL, FINISHED AS DOOR


SEE CORPORATE W20 WINDOW DRAWING FOR TOP/SIDE/LIGHT AND COSMETIC GLAZING BAR OPTIONS, GLAZING AND TYPICAL FIXING DETAILS

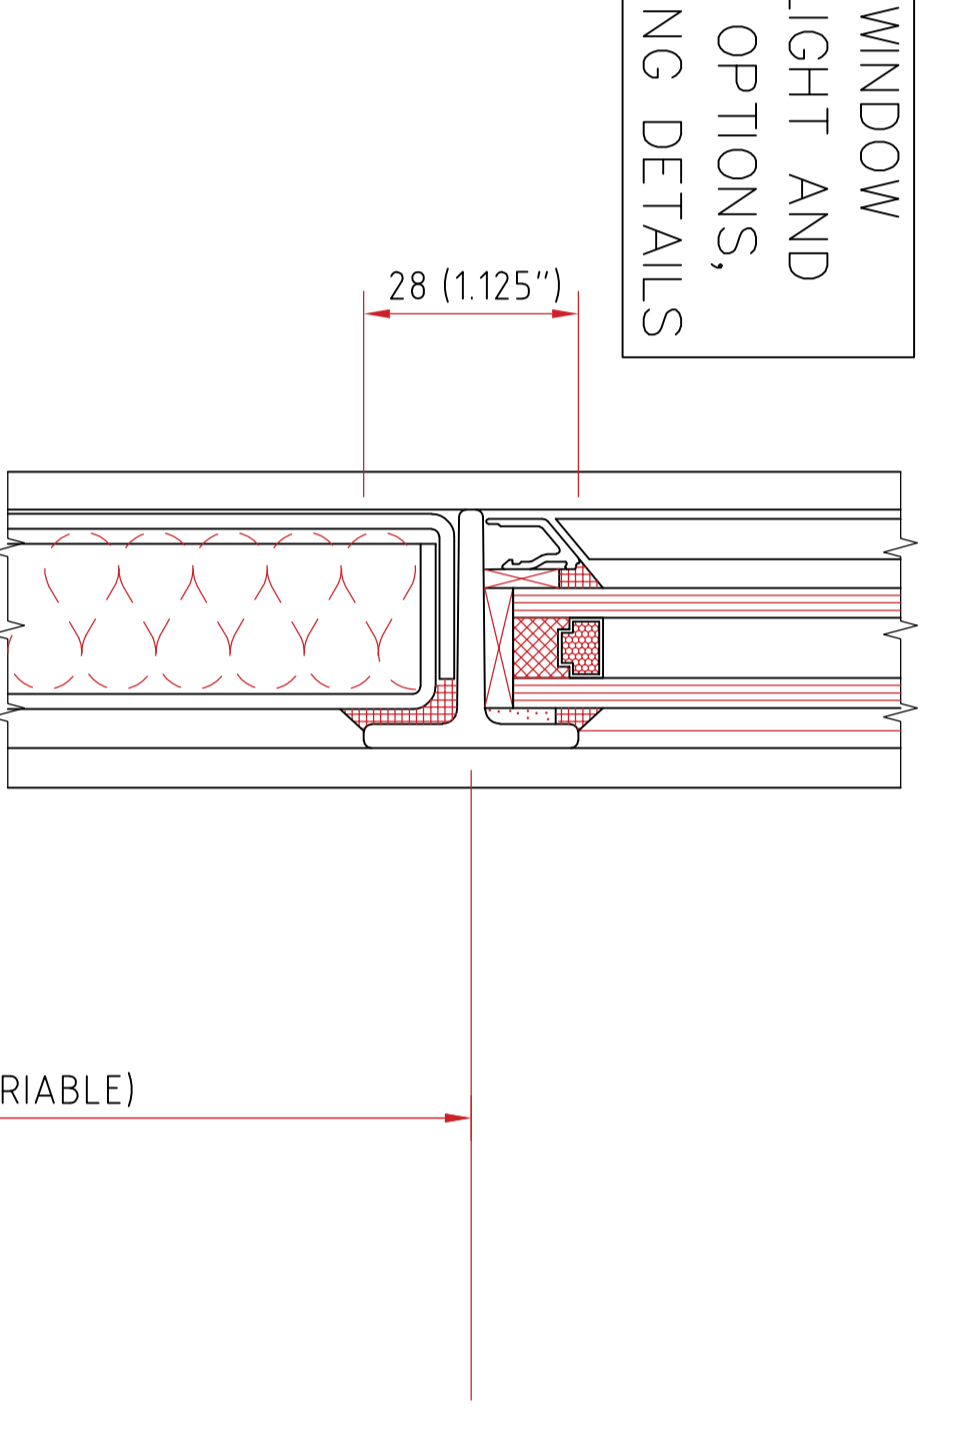

STANDARD DOOR SILL OPEN-OUT, EXTERIOR GLAZED OPTION SHOWN

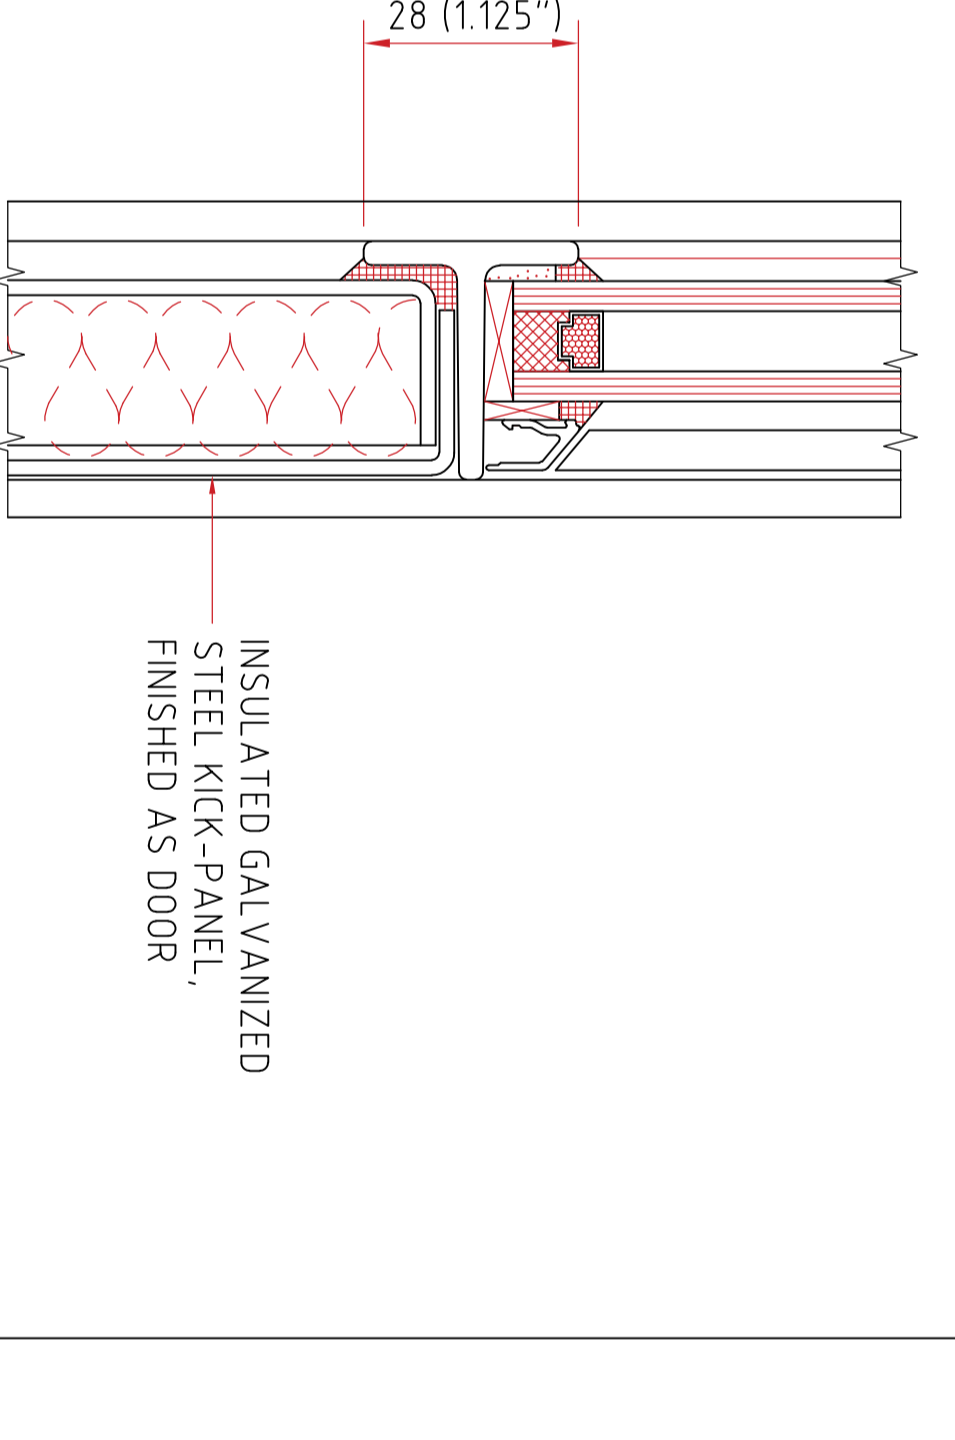


STANDARD DOOR SILL OPEN-IN, INTERIOR GLAZED OPTION AVAILABLE

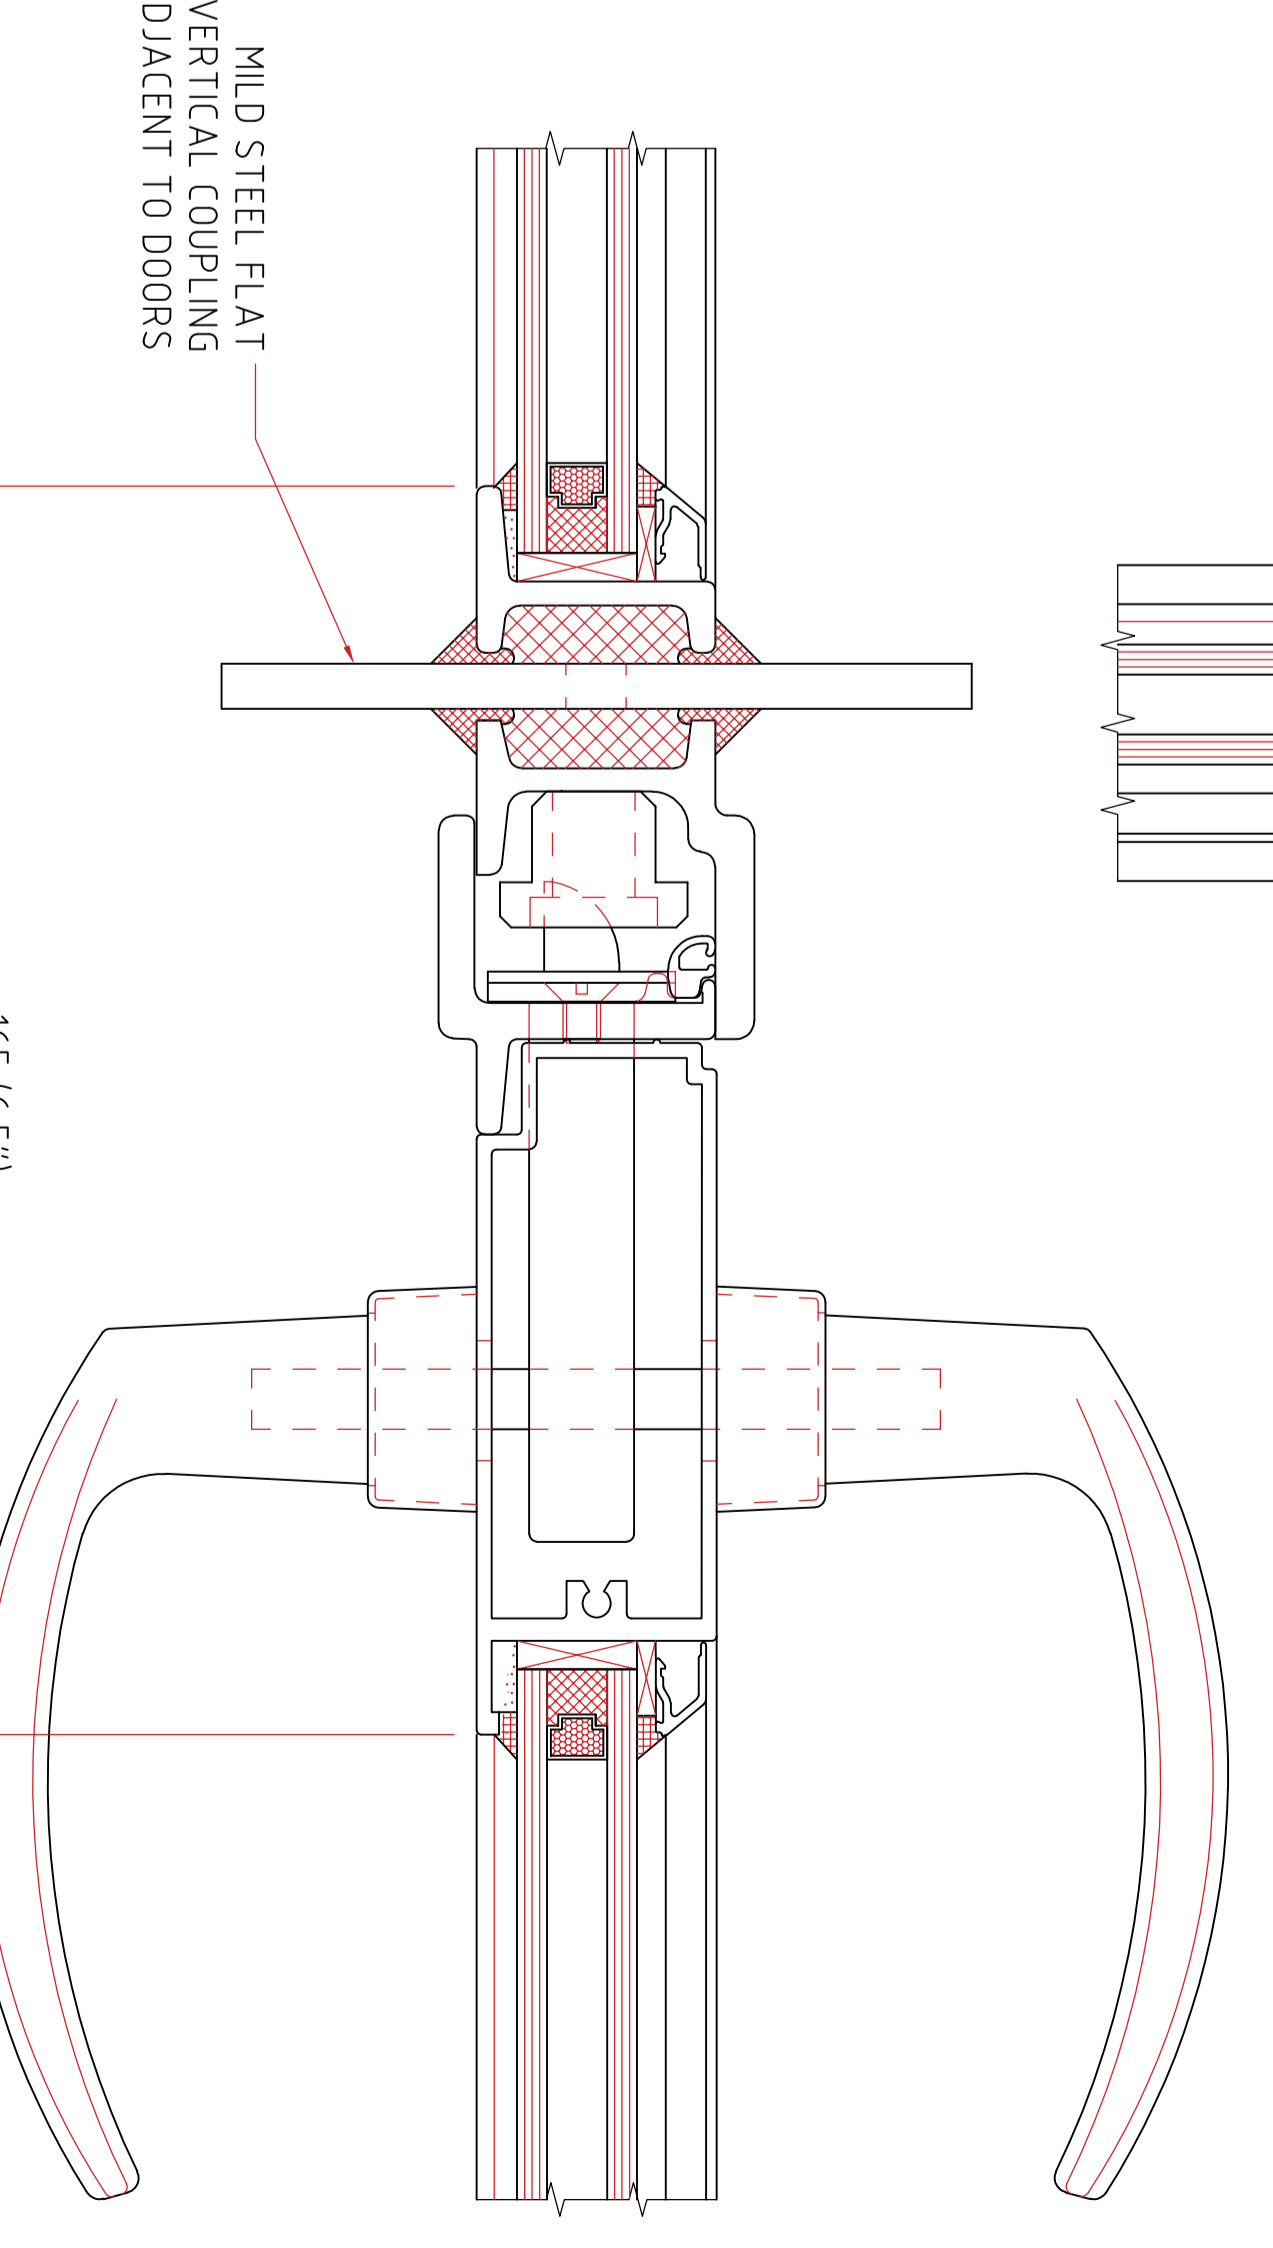

DOOR MEETING RAIL DETAIL

DDA/ADA COMPLIANT THRESHOLD OPEN-OUT, INTERIOR GLAZED OPTION SHOWN (OPEN-OUT, EXTERIOR GLAZED OPTION AVAILABLE)

DDA/ADA COMPLIANT THRESHOLD OPEN-IN, EXTERIOR GLAZED OPTION SHOWN (OPEN-IN, INTERIOR GLAZED OPTION AVAILABLE)

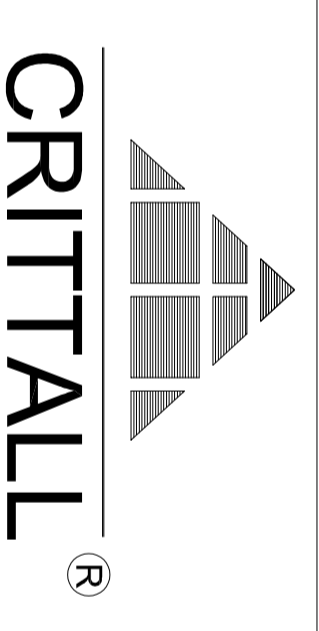

CORPORATE™ W20 DOORS GENERAL ARRANGEMENT

REF: W20D 07/20 SHEET 1 OF 1

CRITTALL™ IS A REGISTERED TRADE MARK OF CRITTALL WINDOWS LIMITED

HORIZONTAL AND VERTICAL GLAZING BARS MAY BE ADDED TO ALL ASSEMBLIES

VERTICAL GLAZING BARS MAY BE ADDED TO ALL ASSEMBLIES

KICK PANELS REQUIRED FOR LARGER DOORS

EXTENDED LEG OPTIONS SHOWN DASHED (ONE EXTENDED LEG MAY BE SELECTED, AS REQUIRED)

EXTENDED LEG OPTIONS SHOWN DASHED (ONE EXTENDED LEG MAY BE SELECTED, AS REQUIRED)

EXTENDED LEG OPTIONS SHOWN DASHED (ONE EXTENDED LEG MAY BE SELECTED, AS REQUIRED)

EXTENDED LEG OPTIONS SHOWN DASHED (ONE EXTENDED LEG MAY BE SELECTED, AS REQUIRED)

EXTENDED LEG OPTIONS SHOWN DASHED (ONE EXTENDED LEG MAY BE SELECTED, AS REQUIRED)