

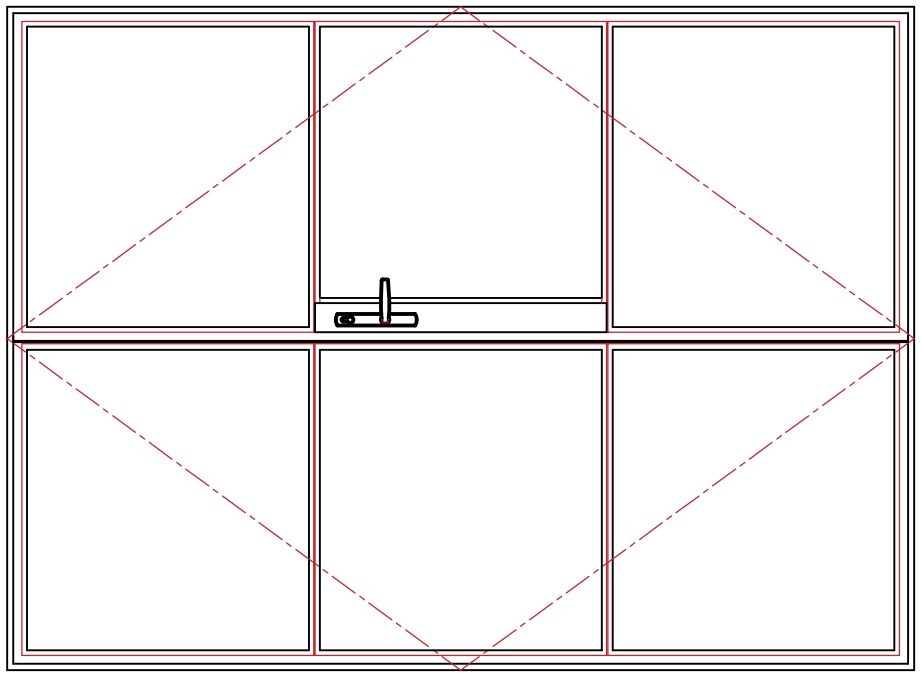
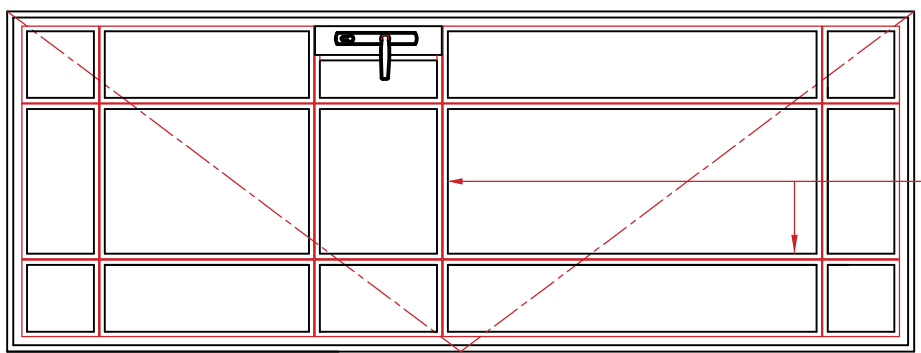


PRODUCT RANGE – SINGLE OR DOUBLE DOORS PLUS OPTIONAL FIXED SIDE LIGHTS AND/OR TOP (FAN) LIGHTS.
DOORS MAY BE COUPLED TO OTHER HOMELIGHT PLUS WINDOW TYPES TO FORM LARGE SCREENS OR WINDOW WALLS.
DOORS SWING INWARDS AND ARE GLAZED FROM OUTSIDE. SEE SKETCH REF. HPDOO FOR OPEN OUT DOORS



HORIZONTAL AND VERTICAL
GLAZING BAR LOCATIONS
MAY BE SPECIFIED TO ALL
ITEMS

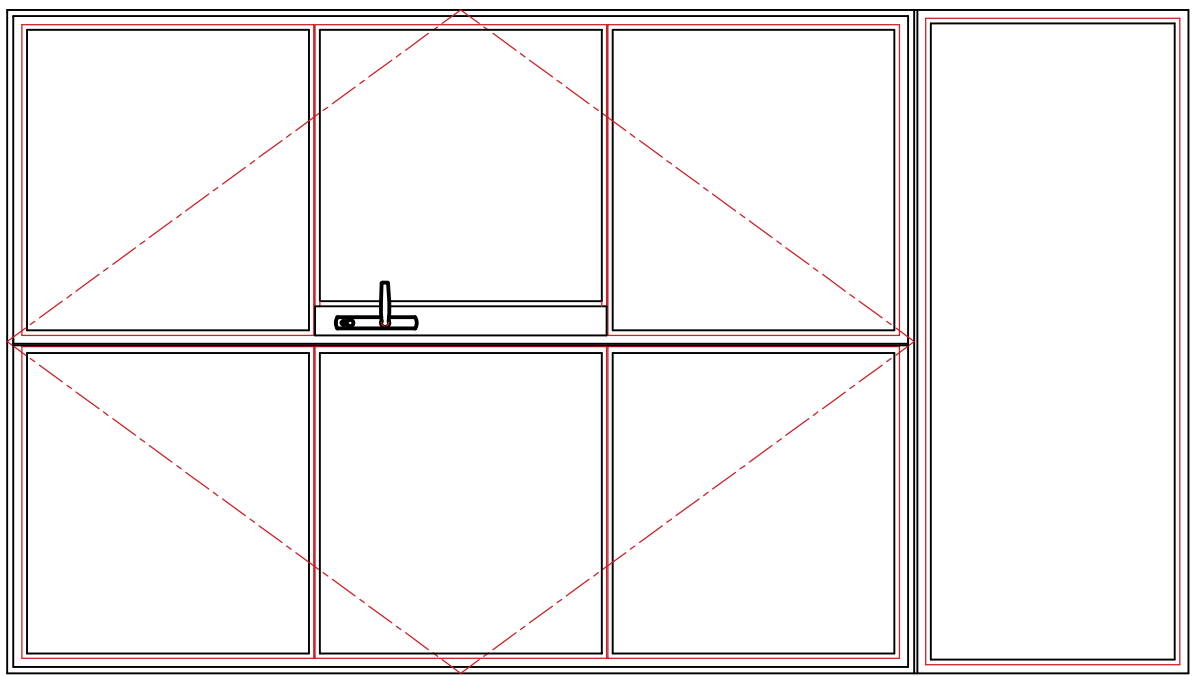


GLAZING BAR
LOCATIONS
MAY BE
SPECIFIED TO
ALL ITEMS

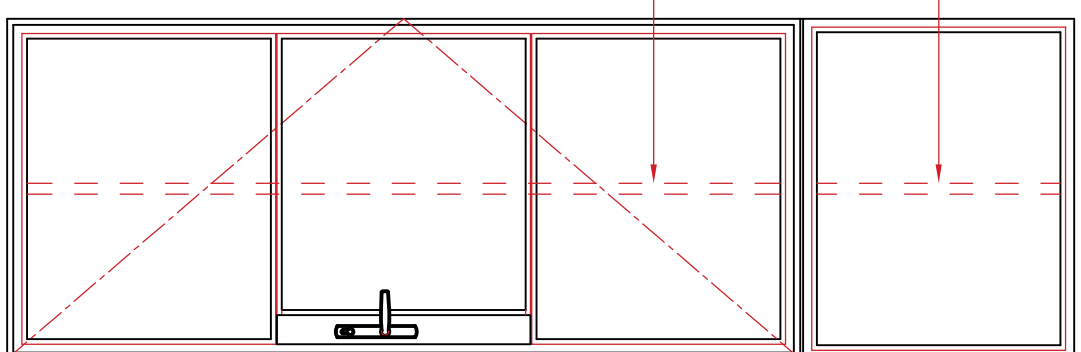

TYPICAL
GLAZING BAR
CONFIGURATION
SHOWN. OTHER
OPTIONS ARE
POSSIBLE

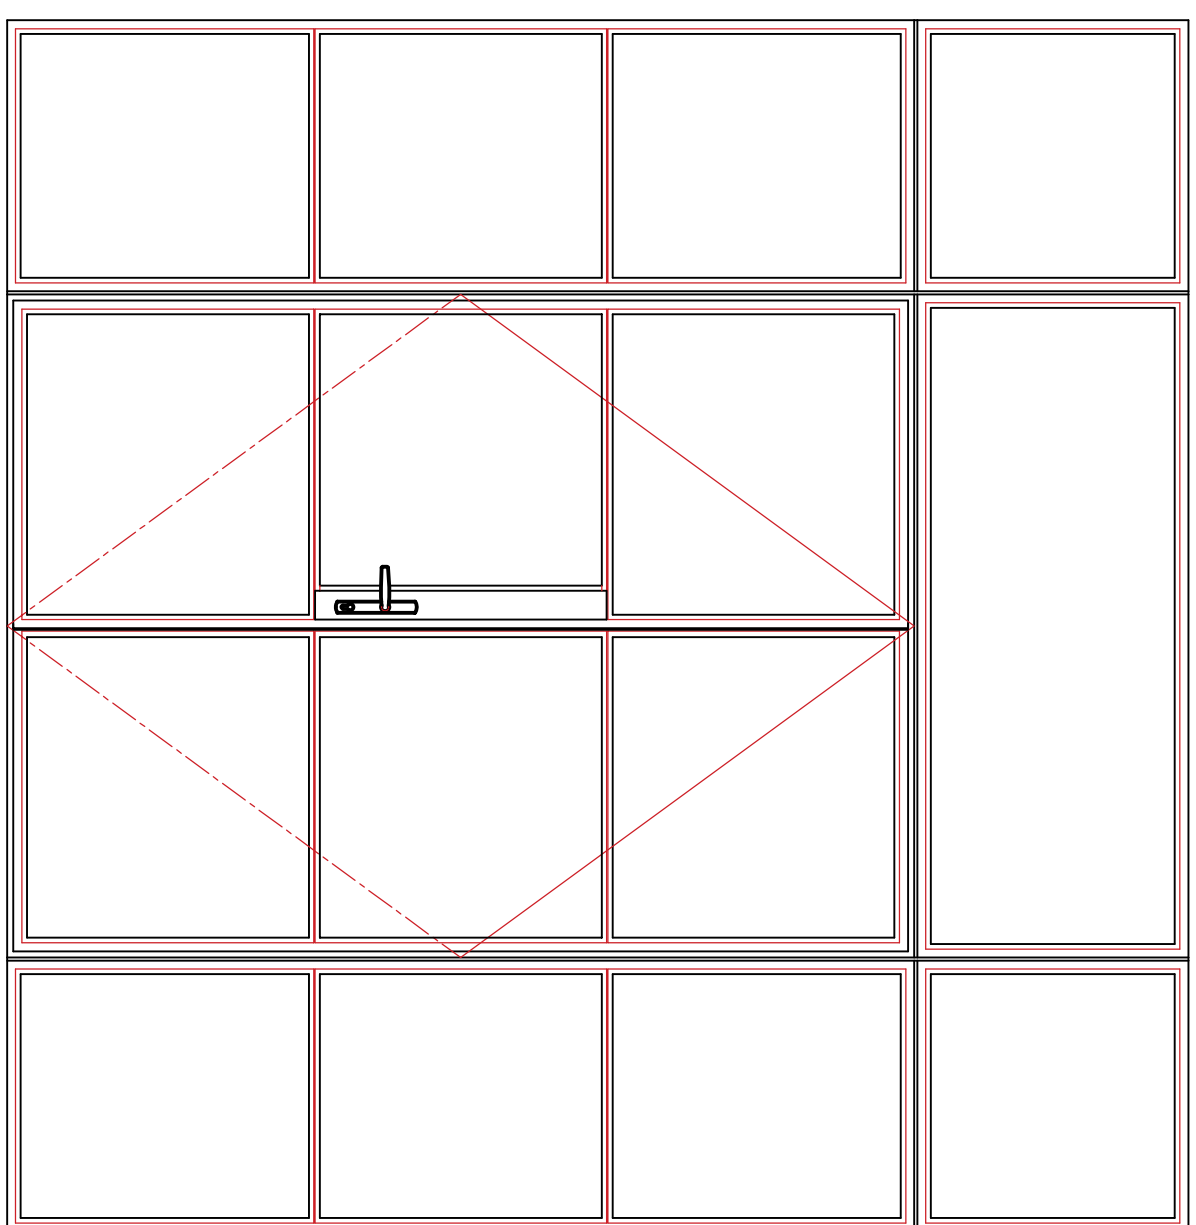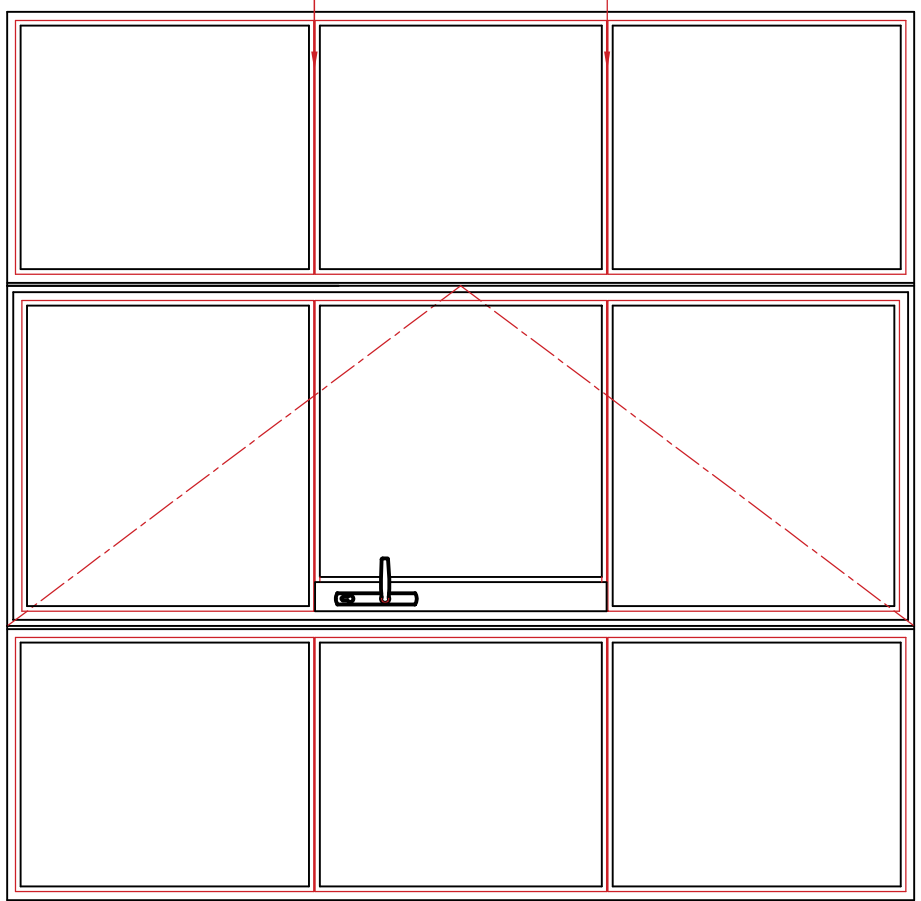

HOMELIGHT PLUS
WINDOWS OPEN
OUTWARDS

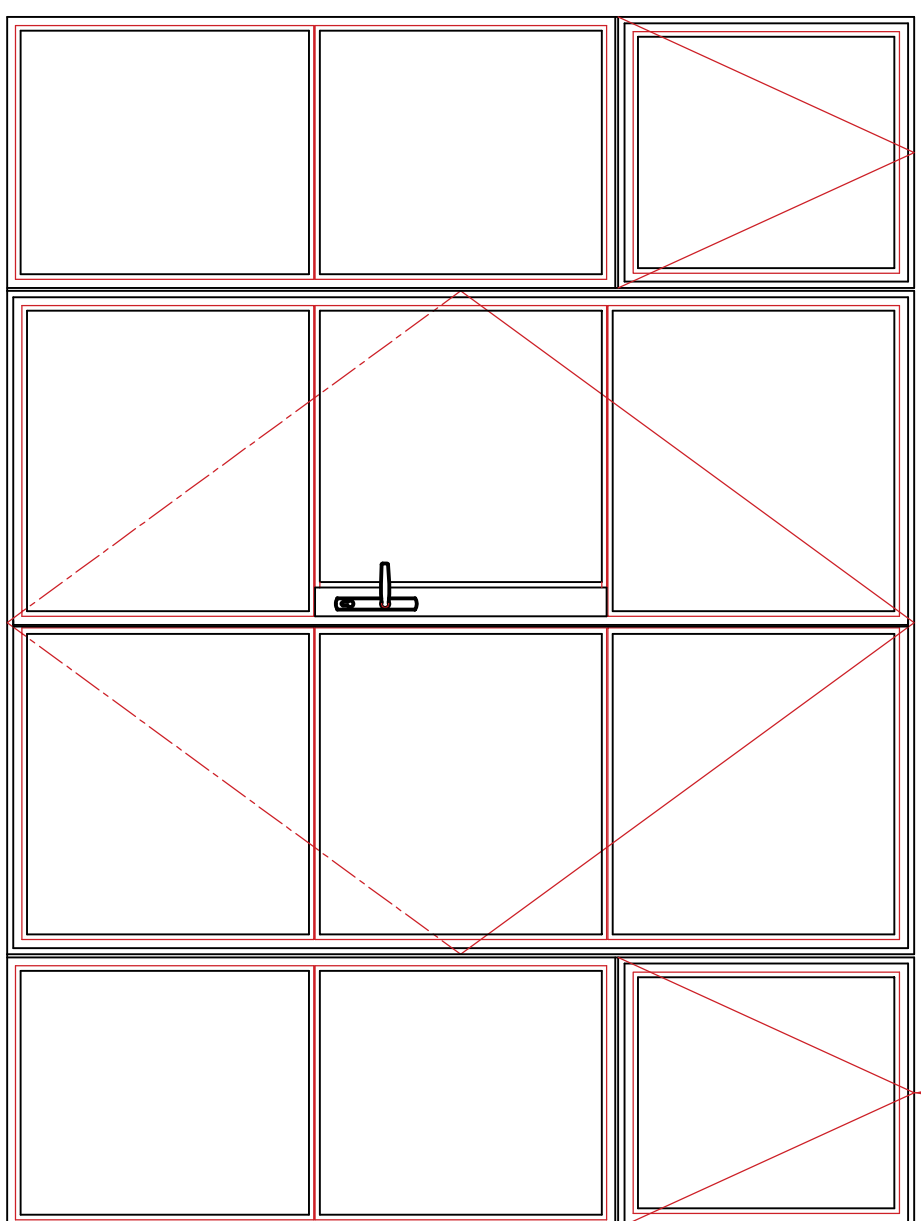

TYPICAL
SINGLE DOOR

TYPICAL
DOUBLE DOOR






















TYPICAL SINGLE DOOR
WITH TOP-LIGHT

TYPICAL DOUBLE DOOR
WITH TOP-LIGHT

TYPICAL SINGLE DOOR
WITH SIDE-LIGHTS

TYPICAL DOUBLE DOOR
WITH TOP-LIGHT AND
SIDE-LIGHTS

TYPICAL DOUBLE DOOR
WITH SIDE-LIGHT AND
VENTILATORS

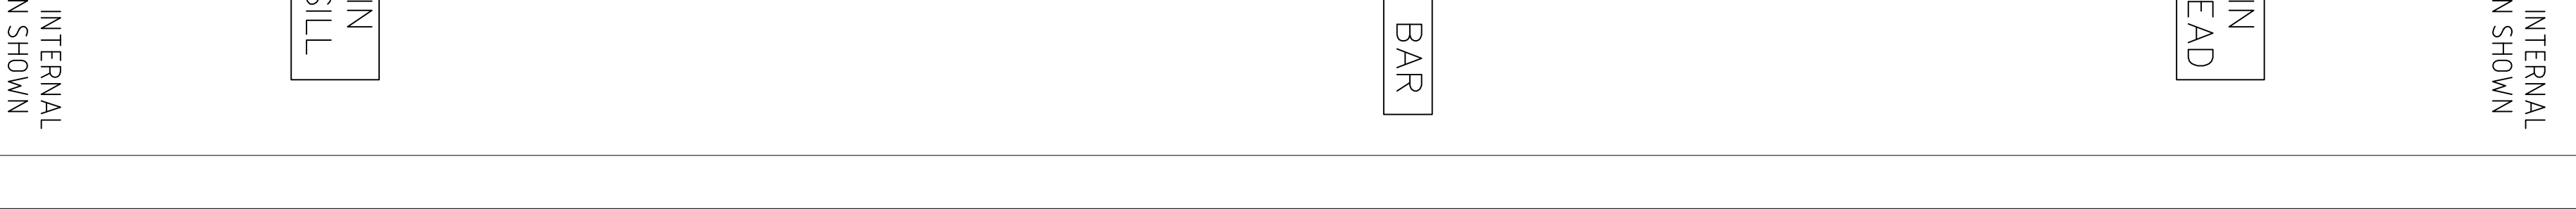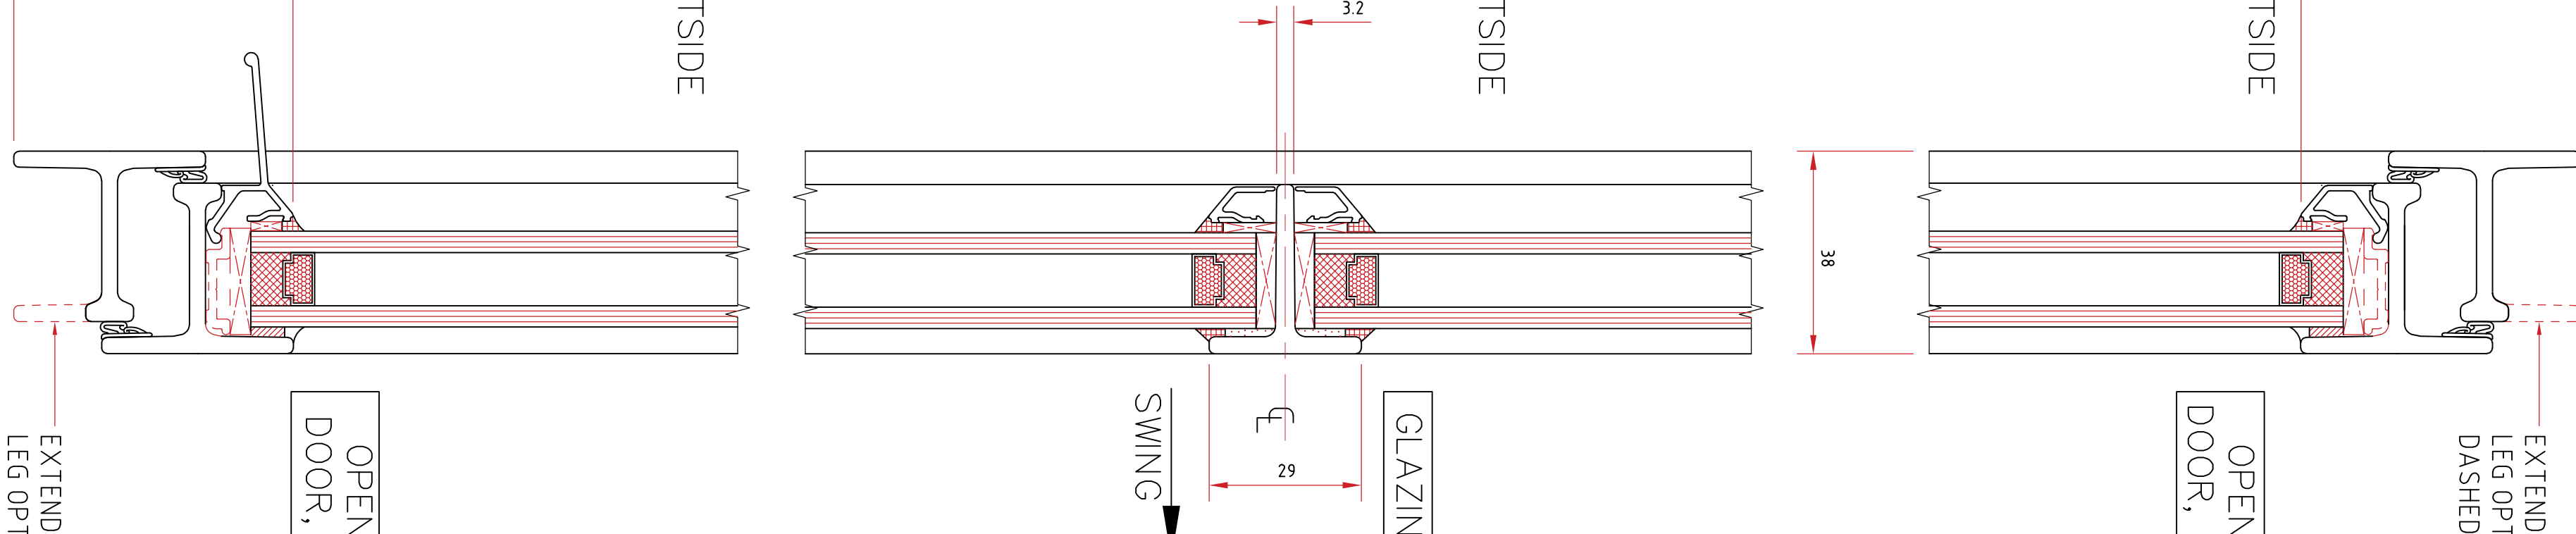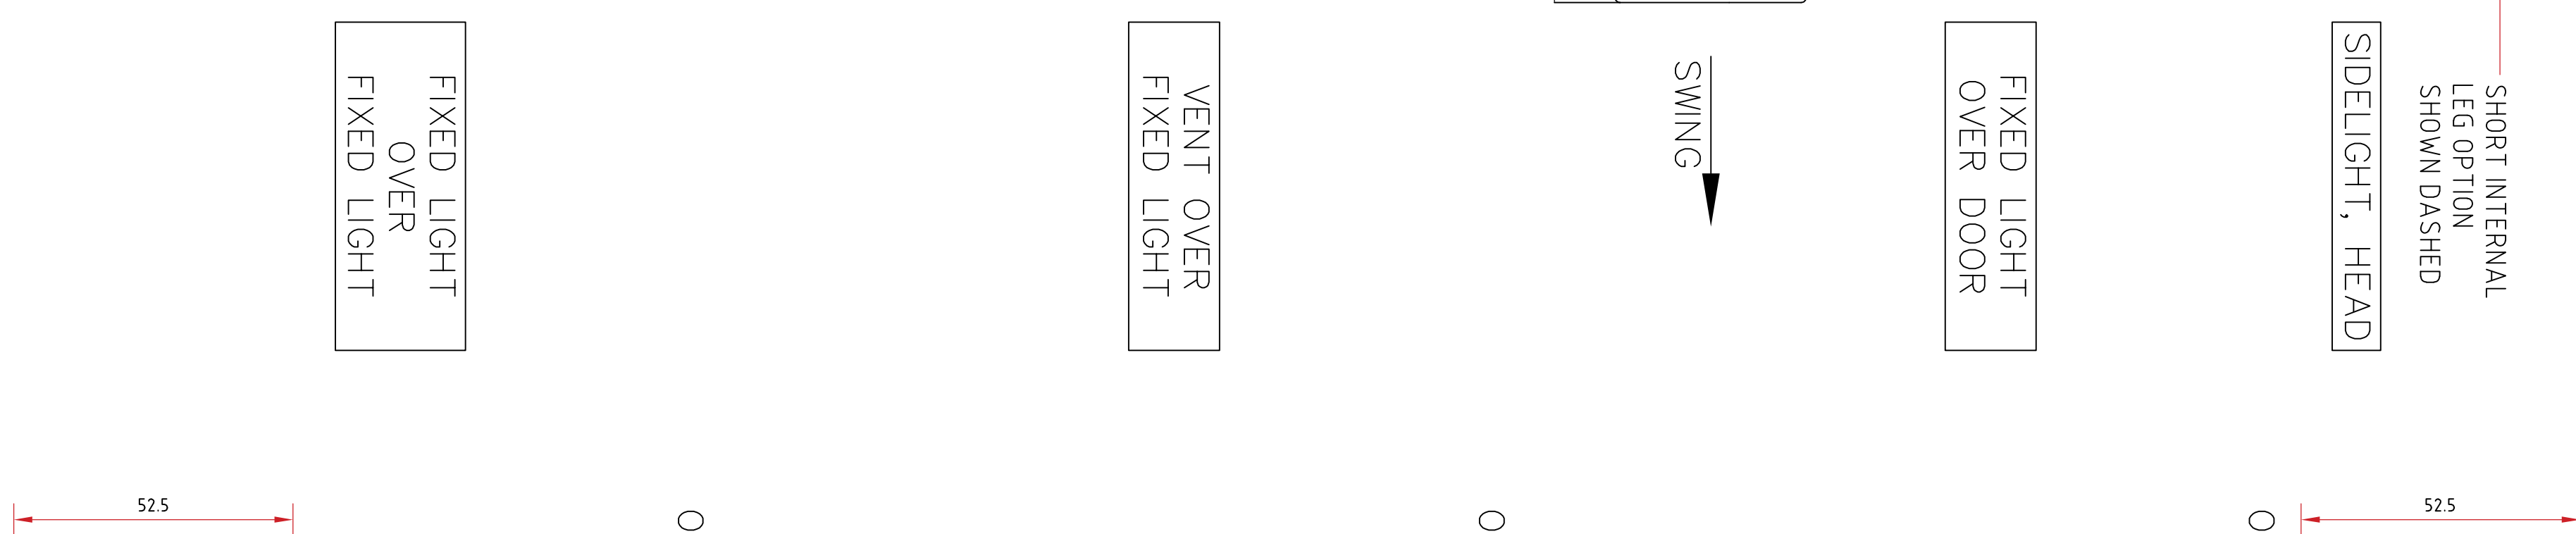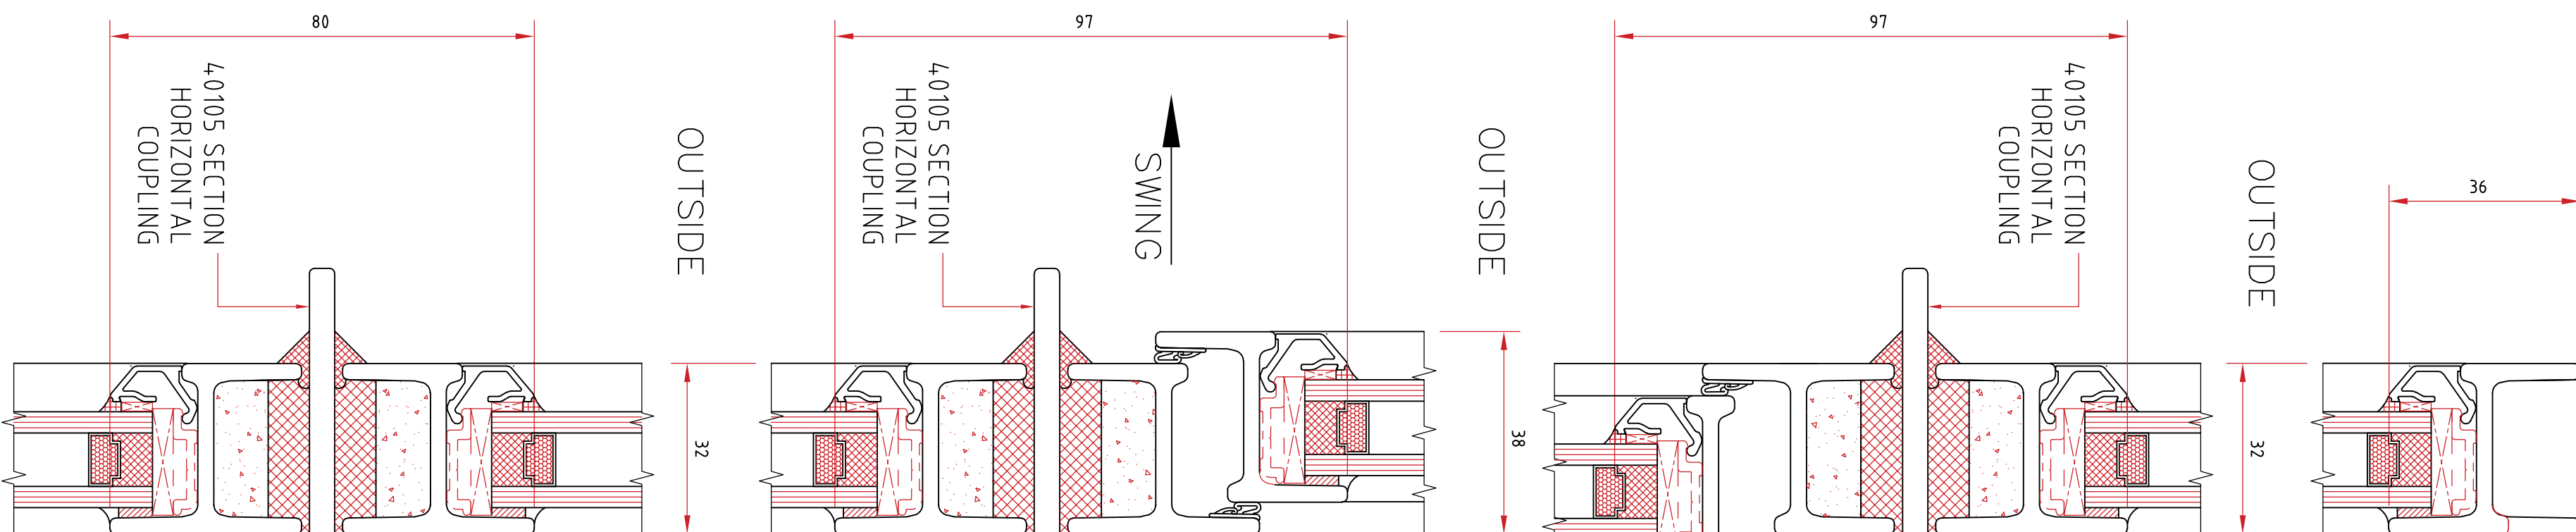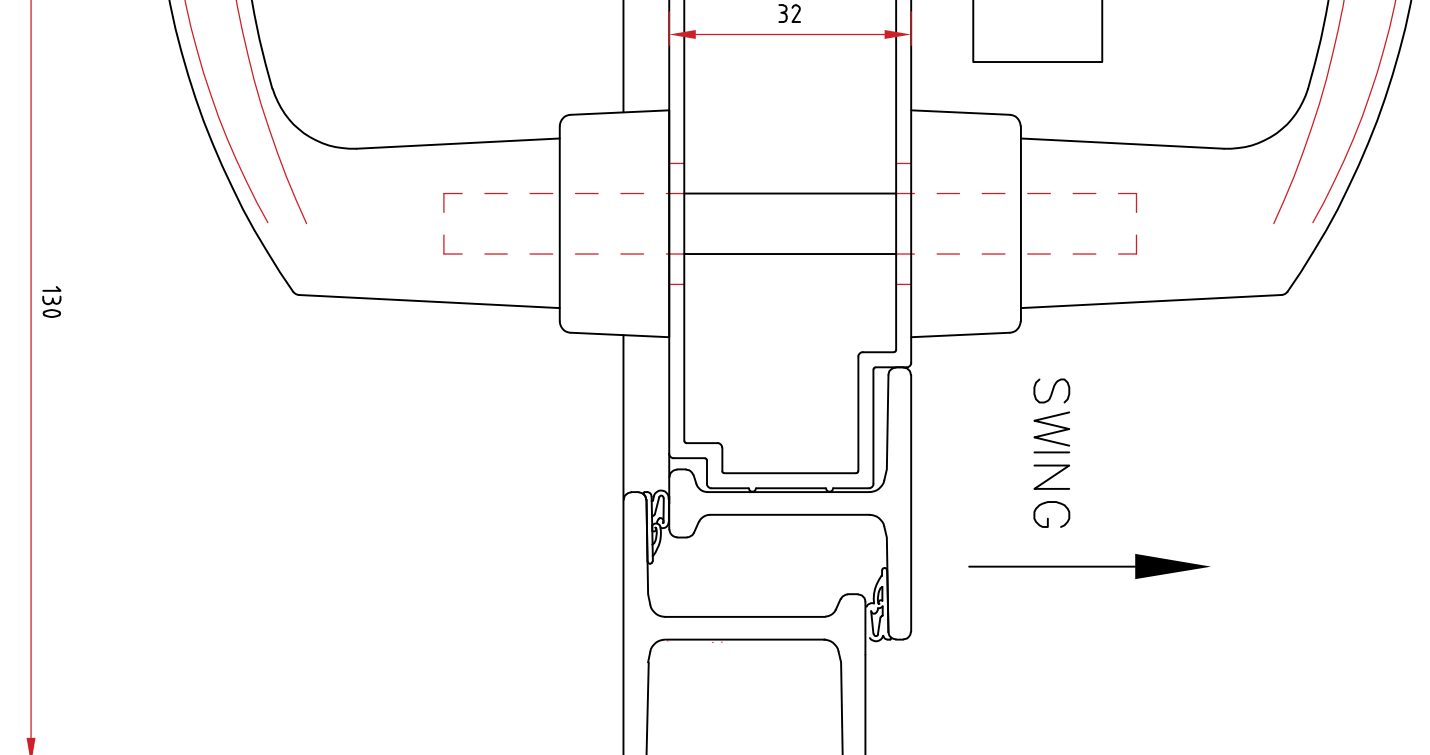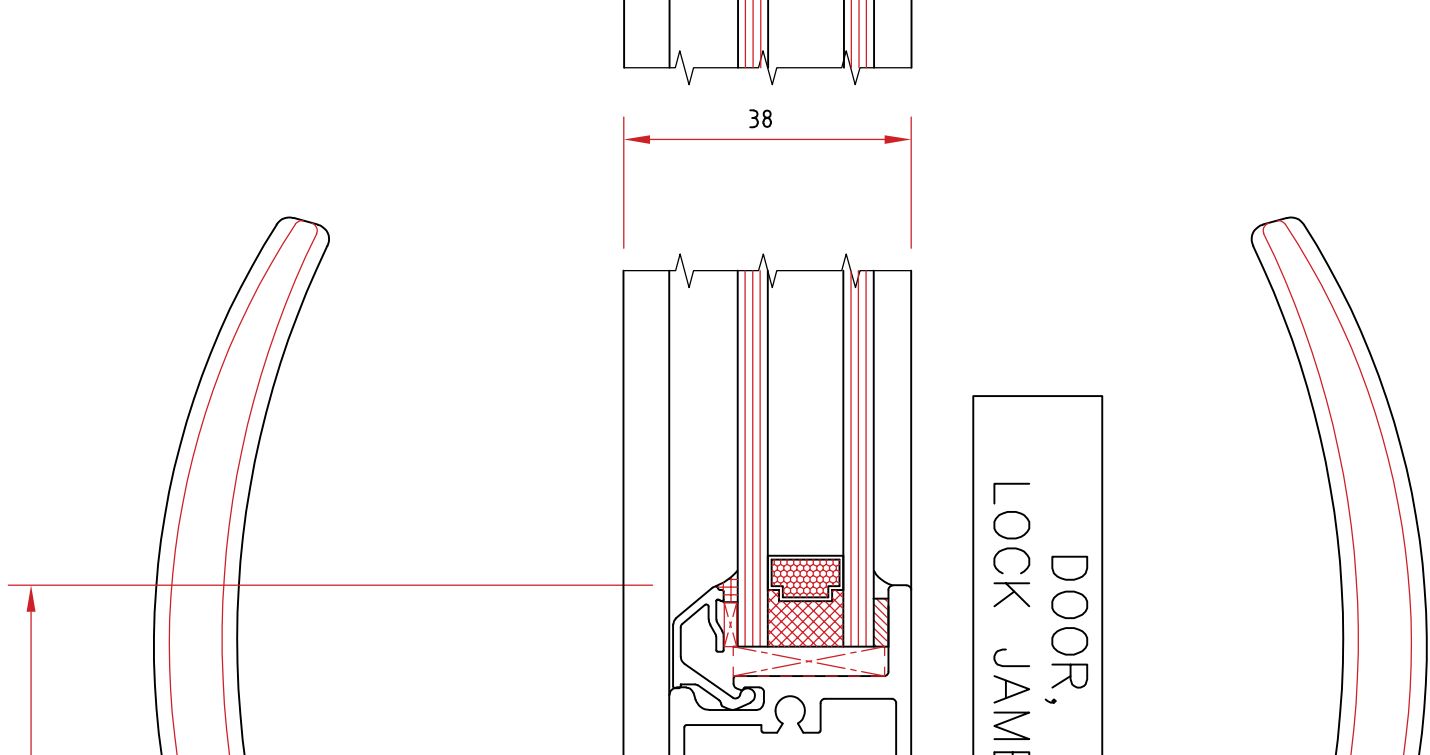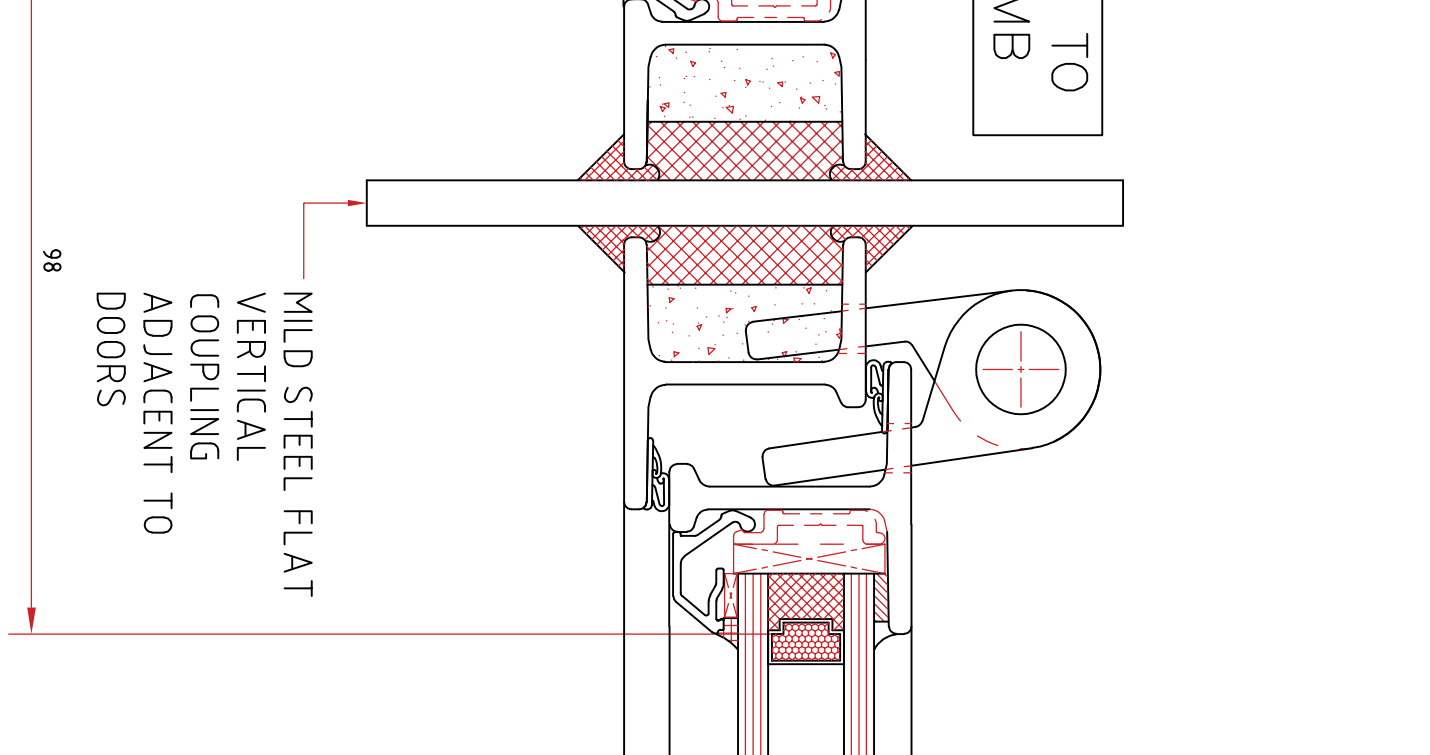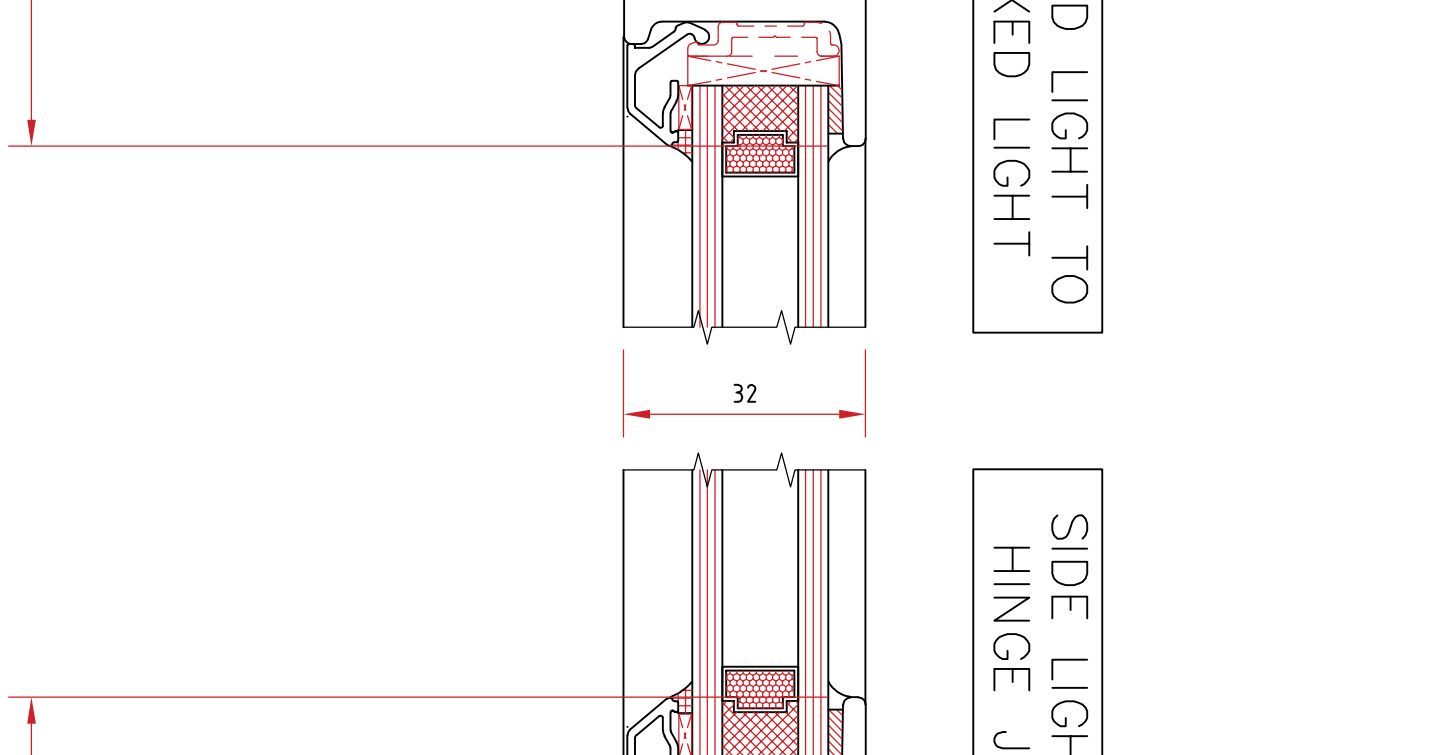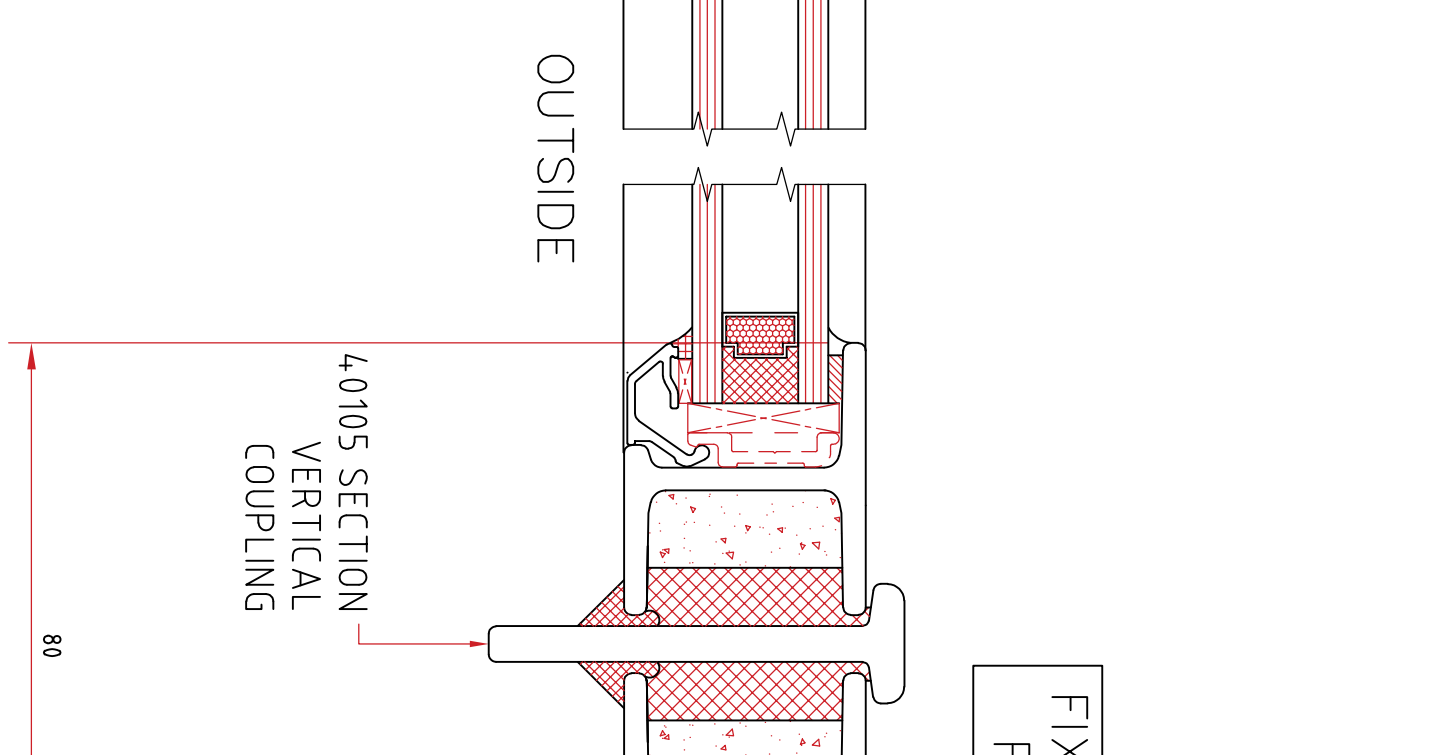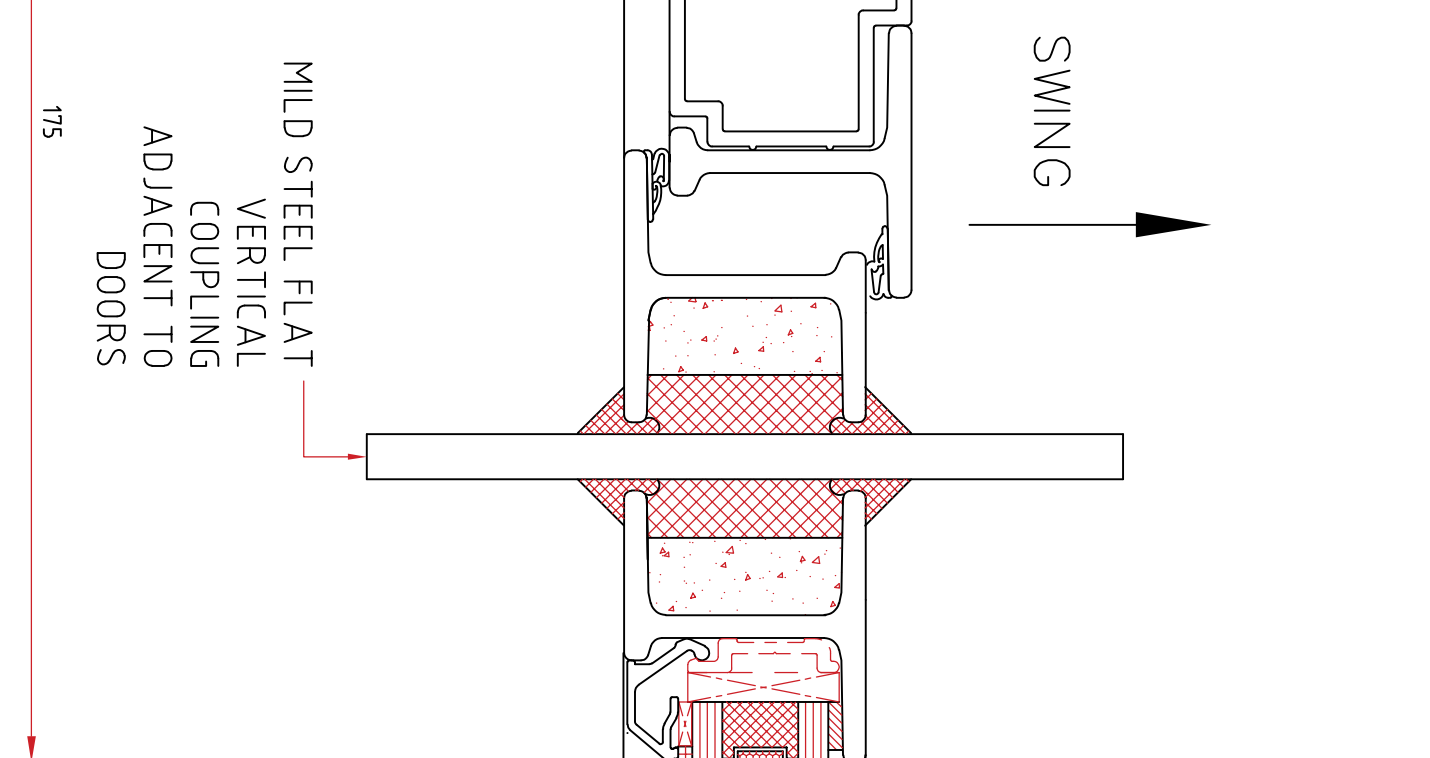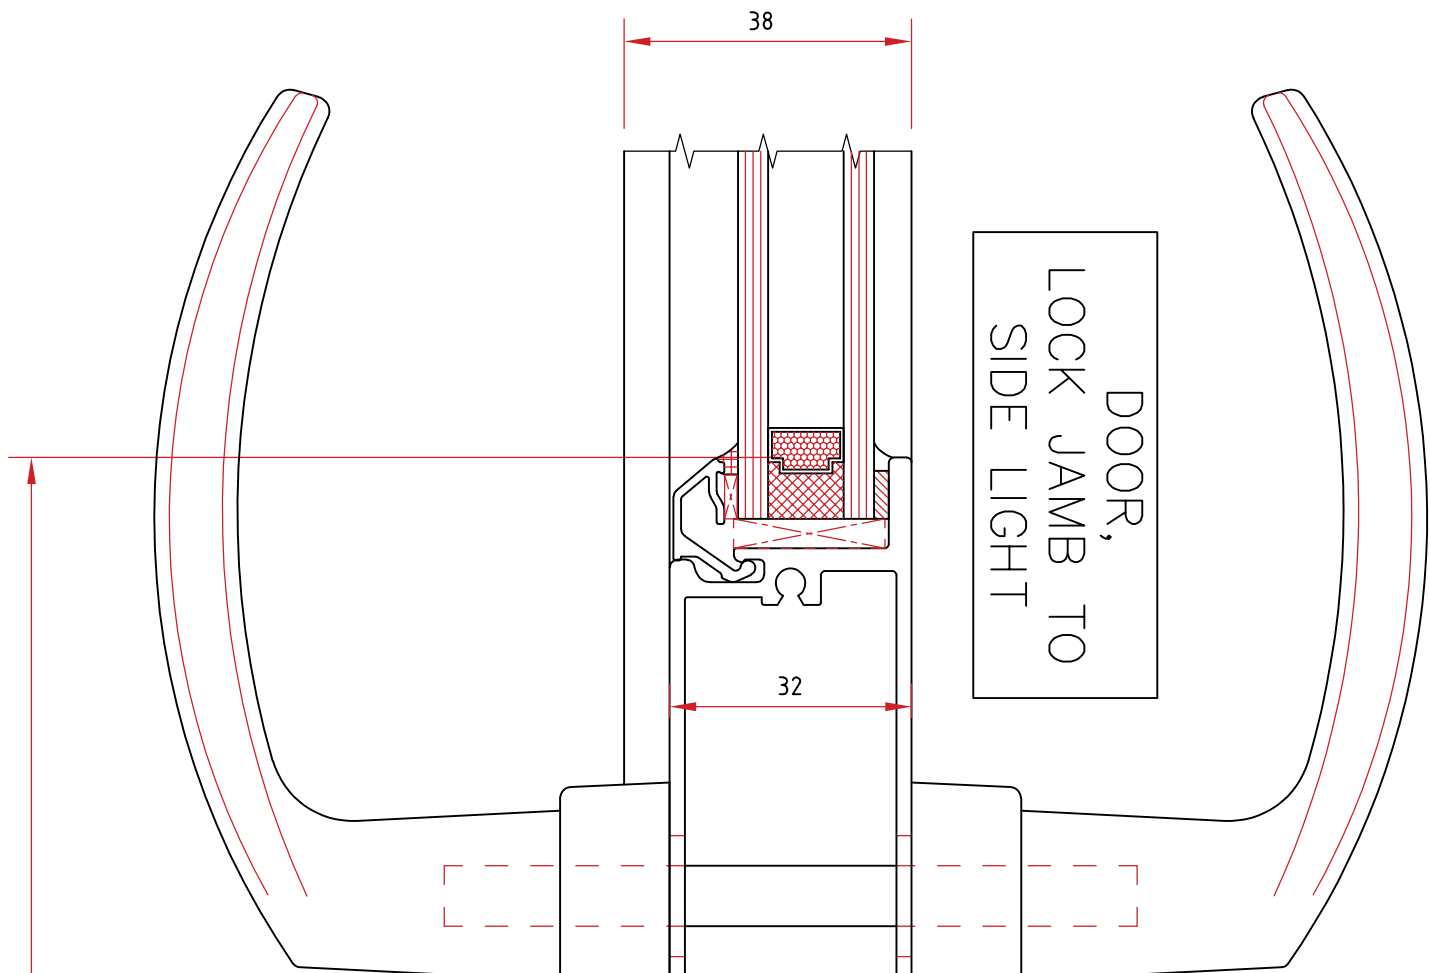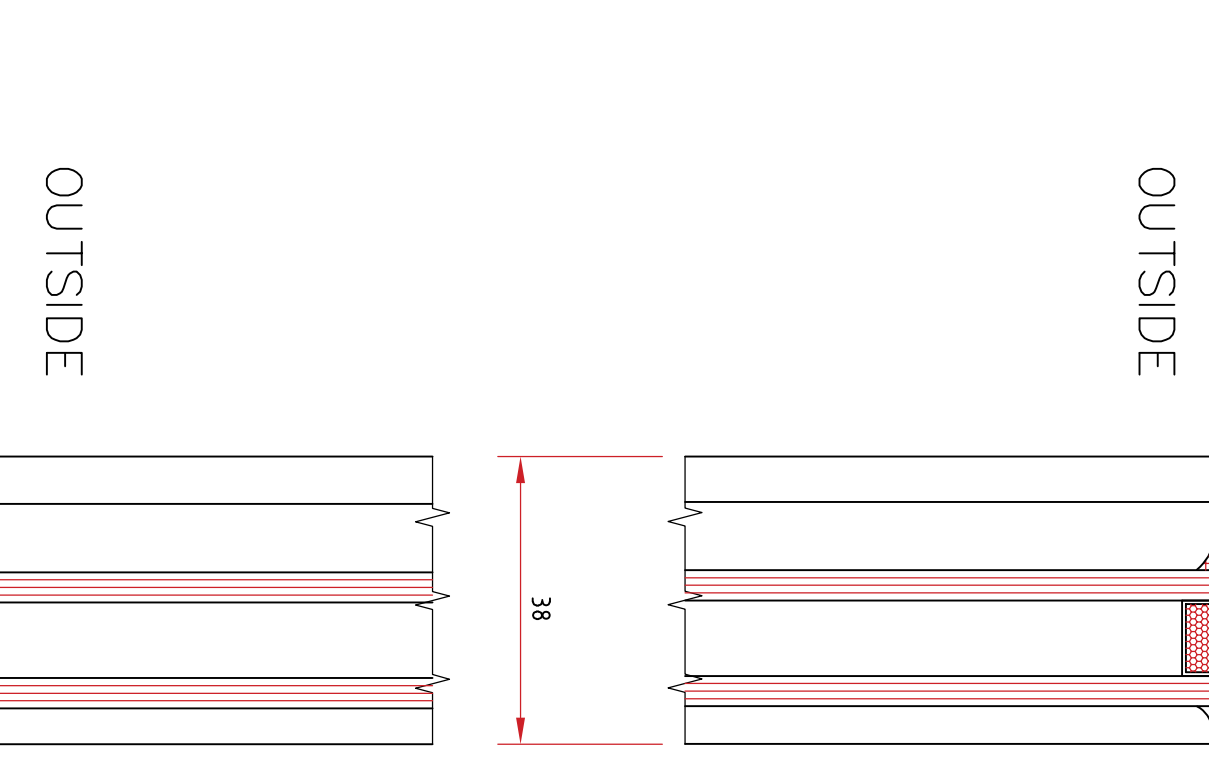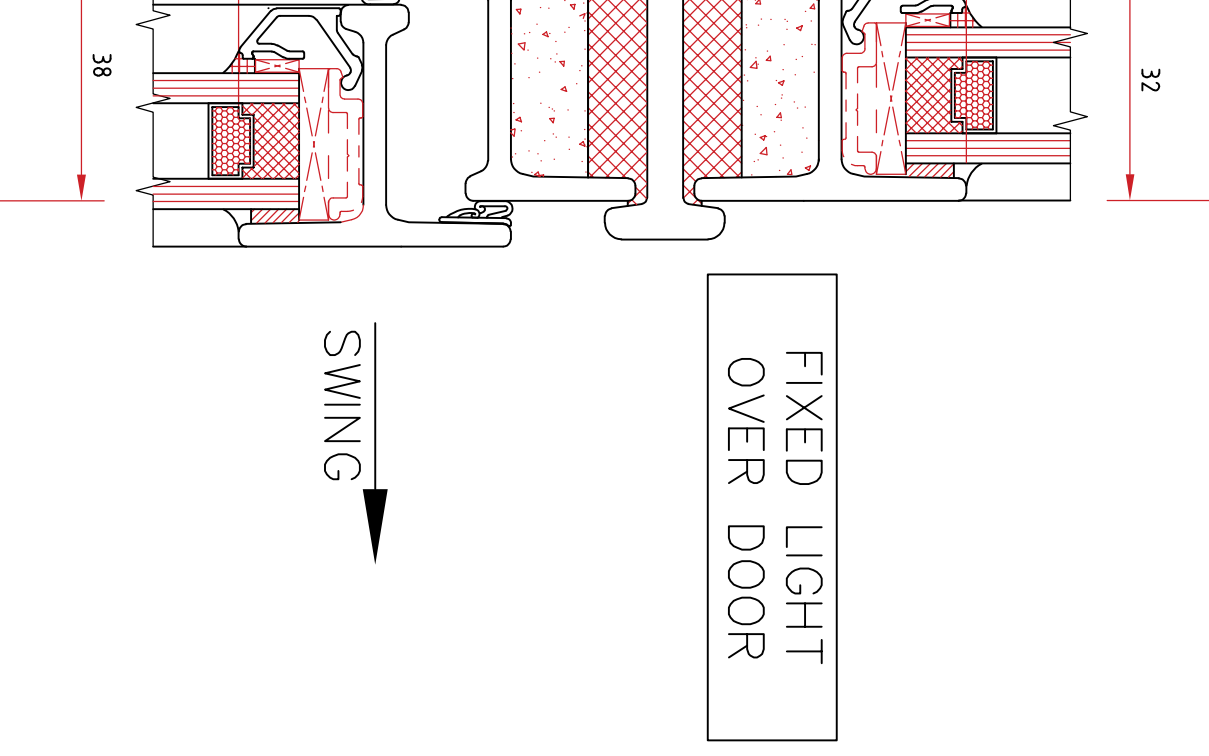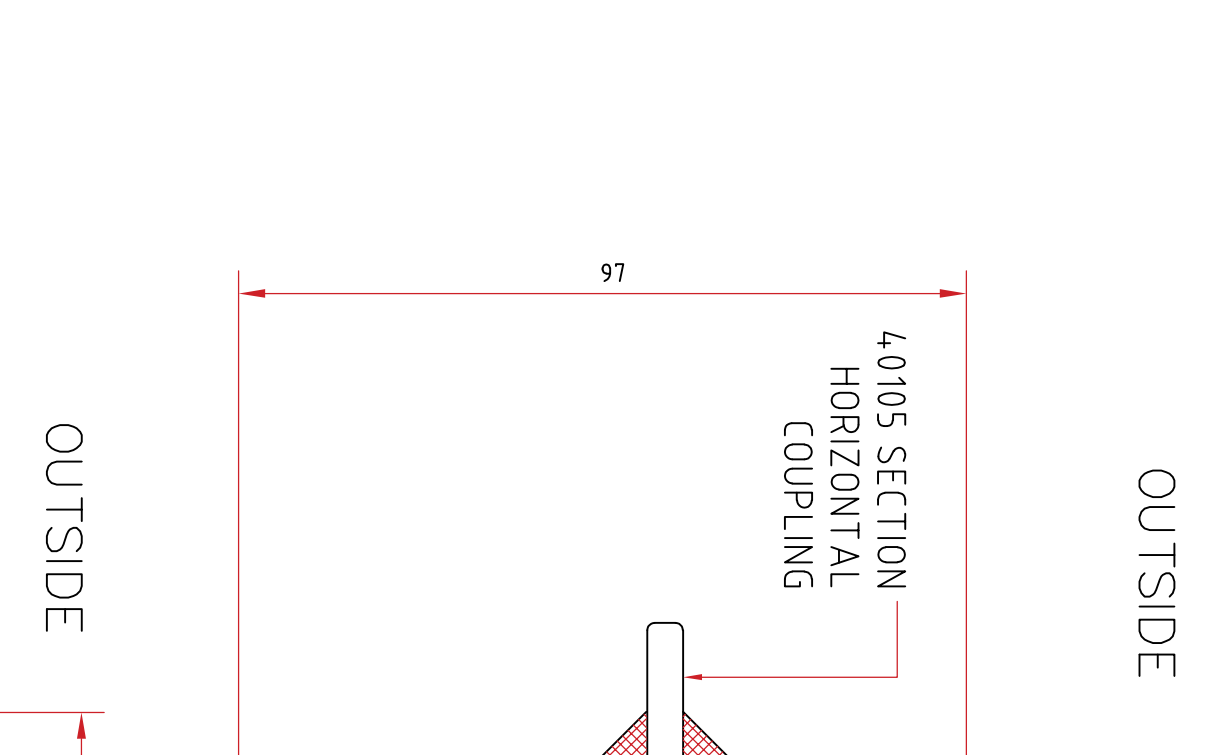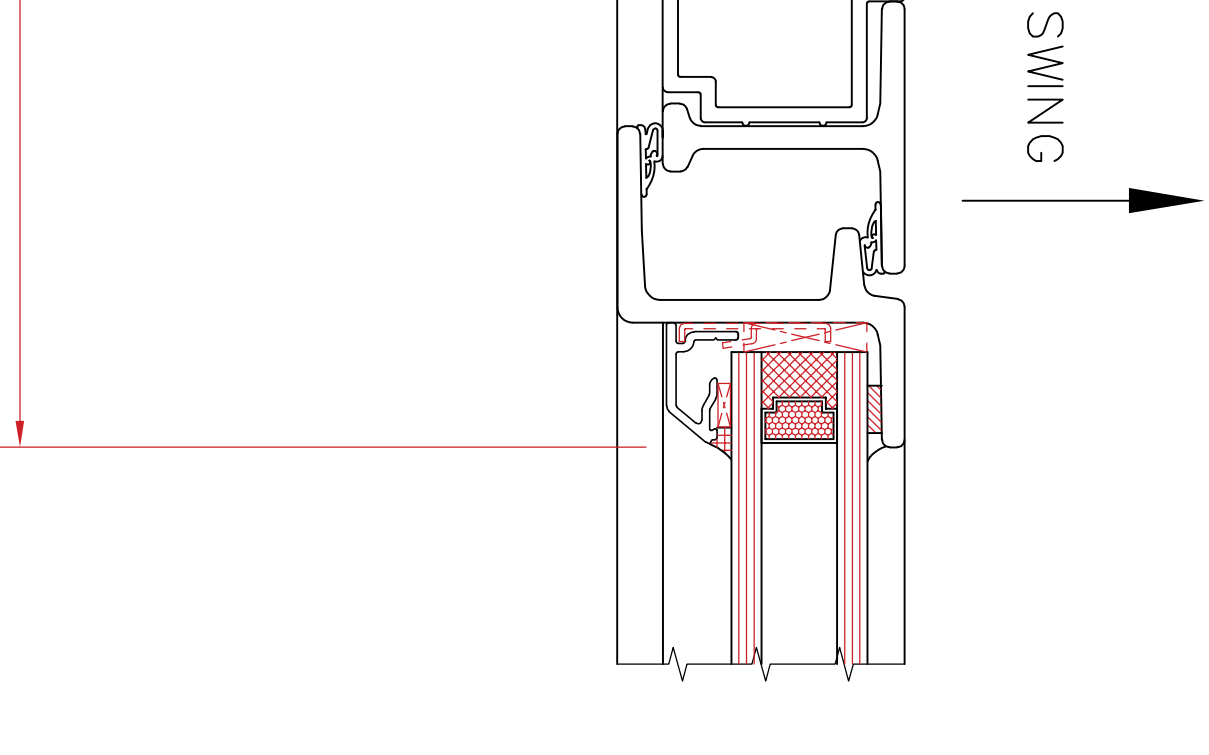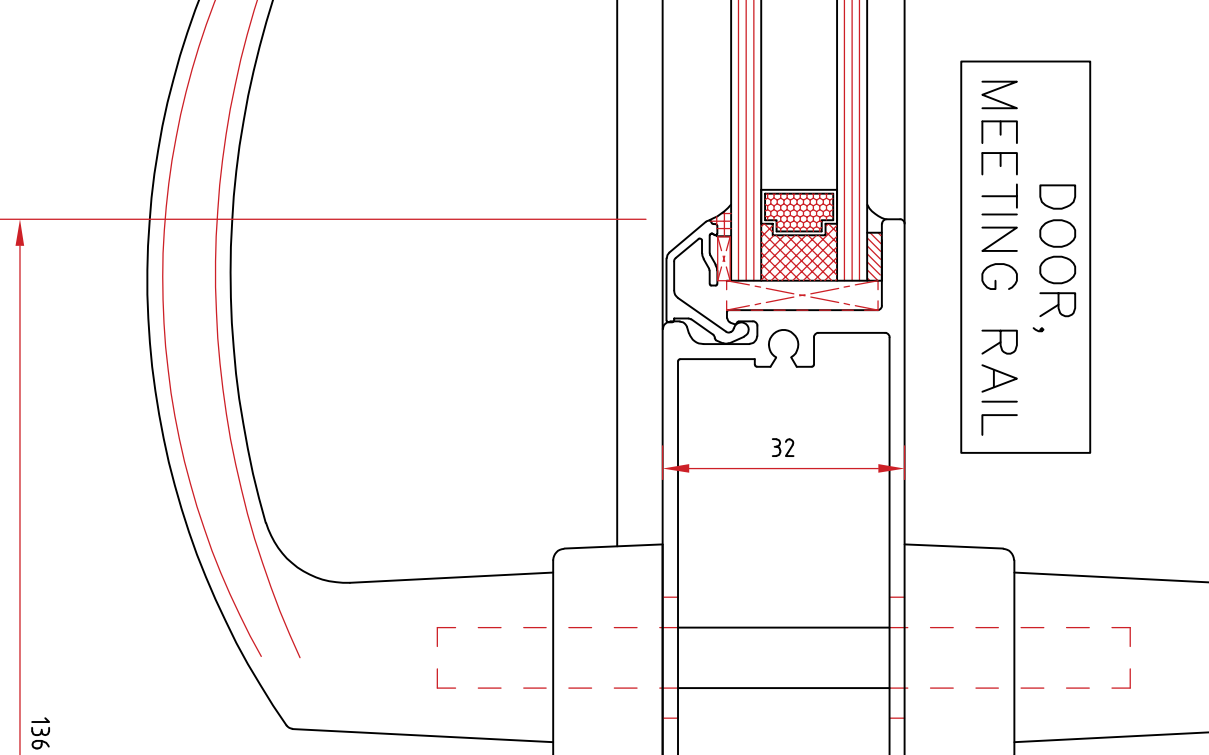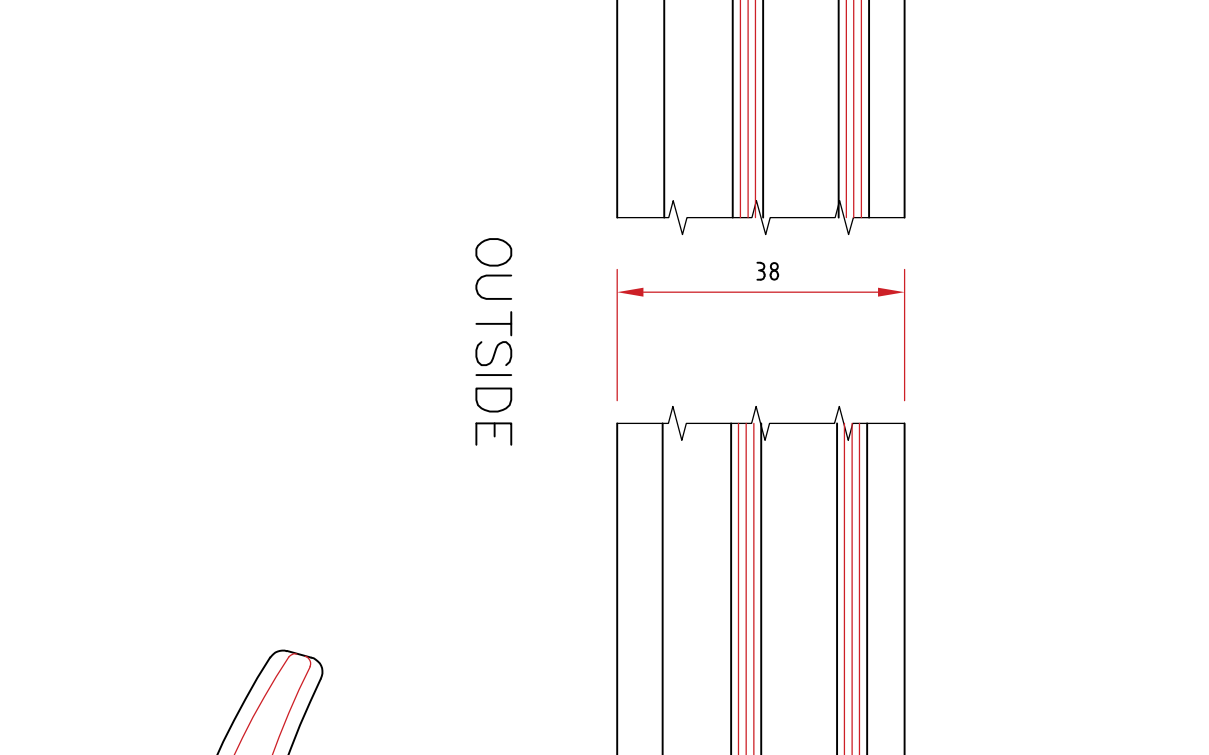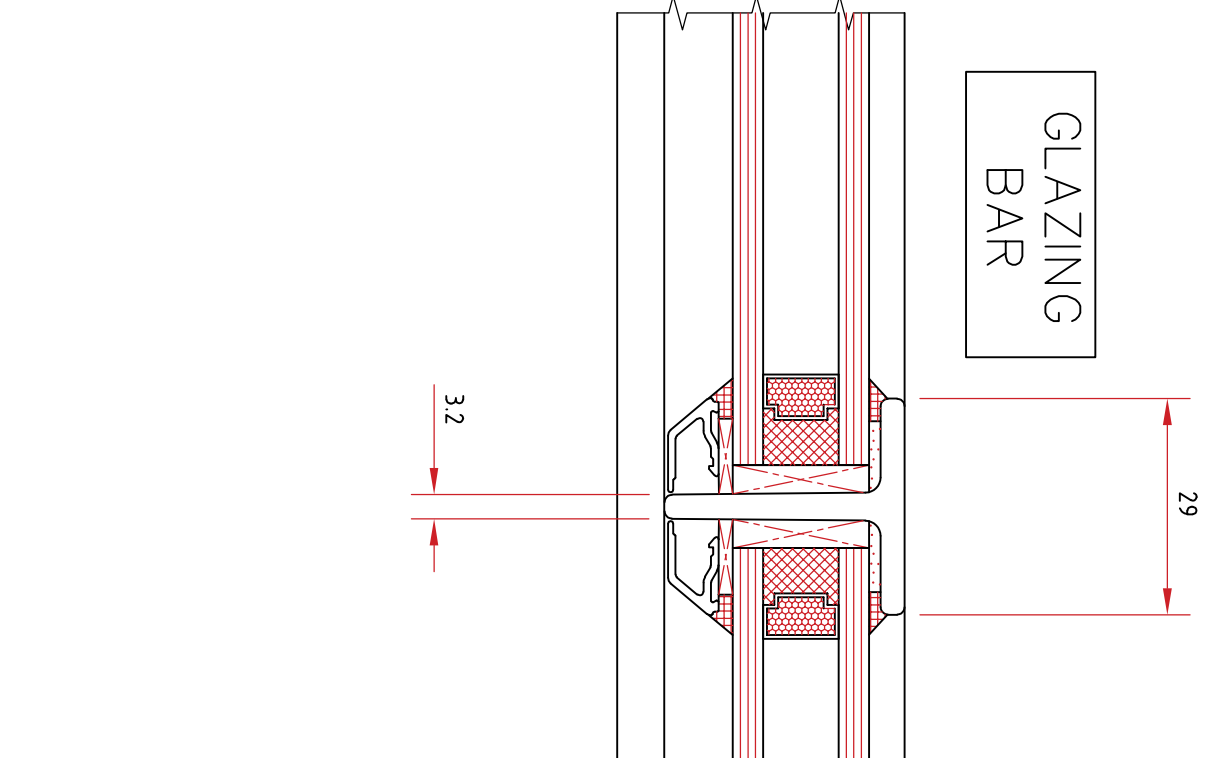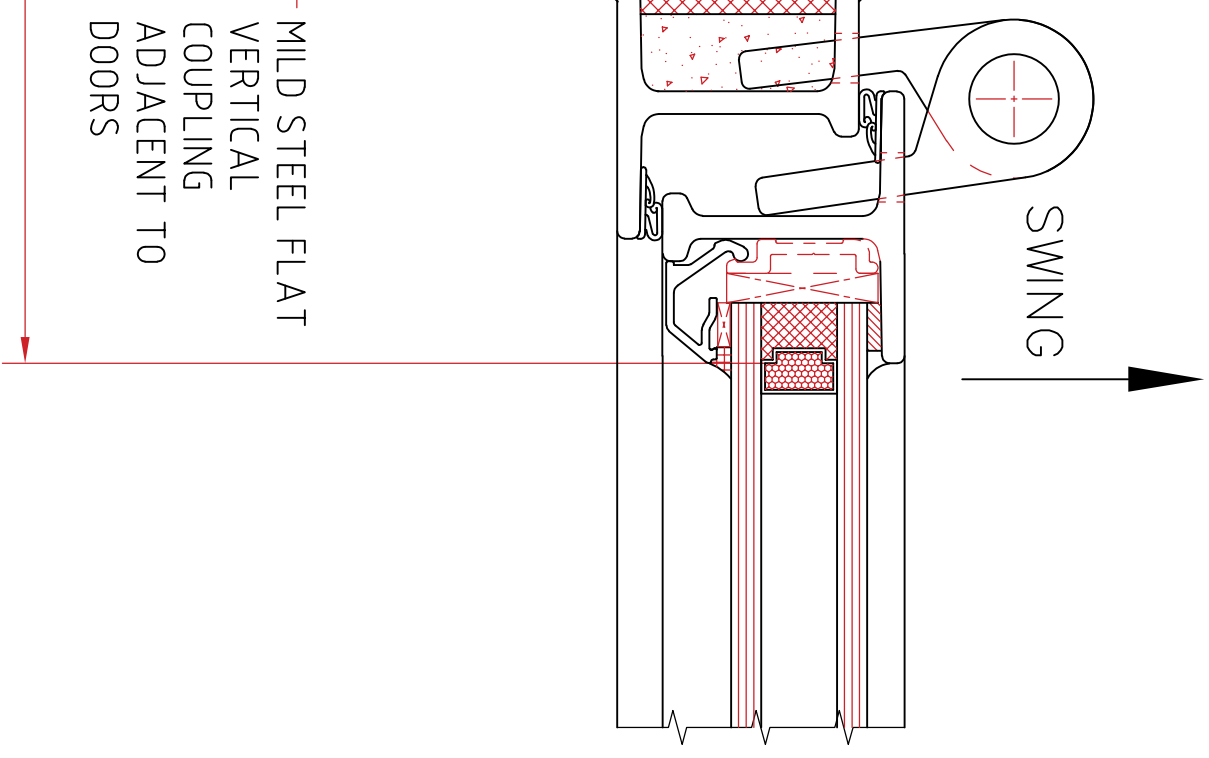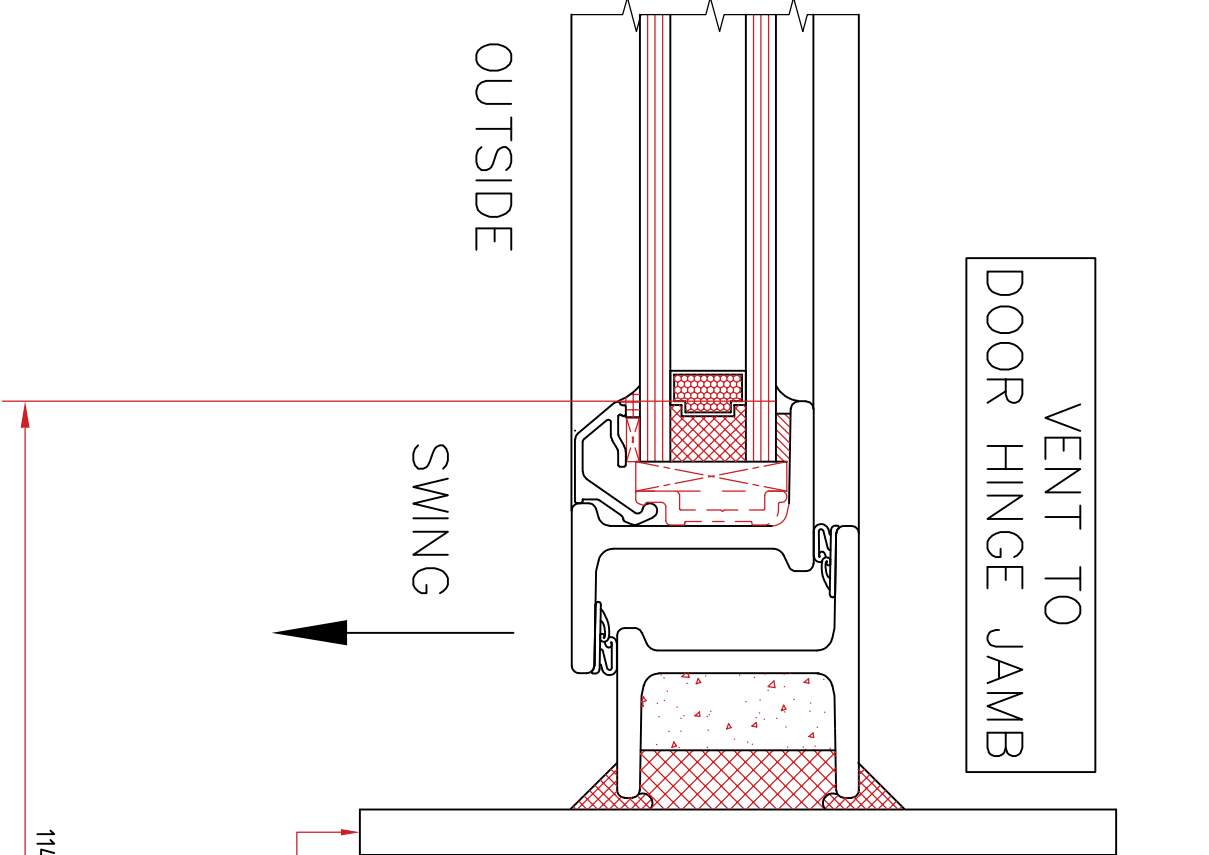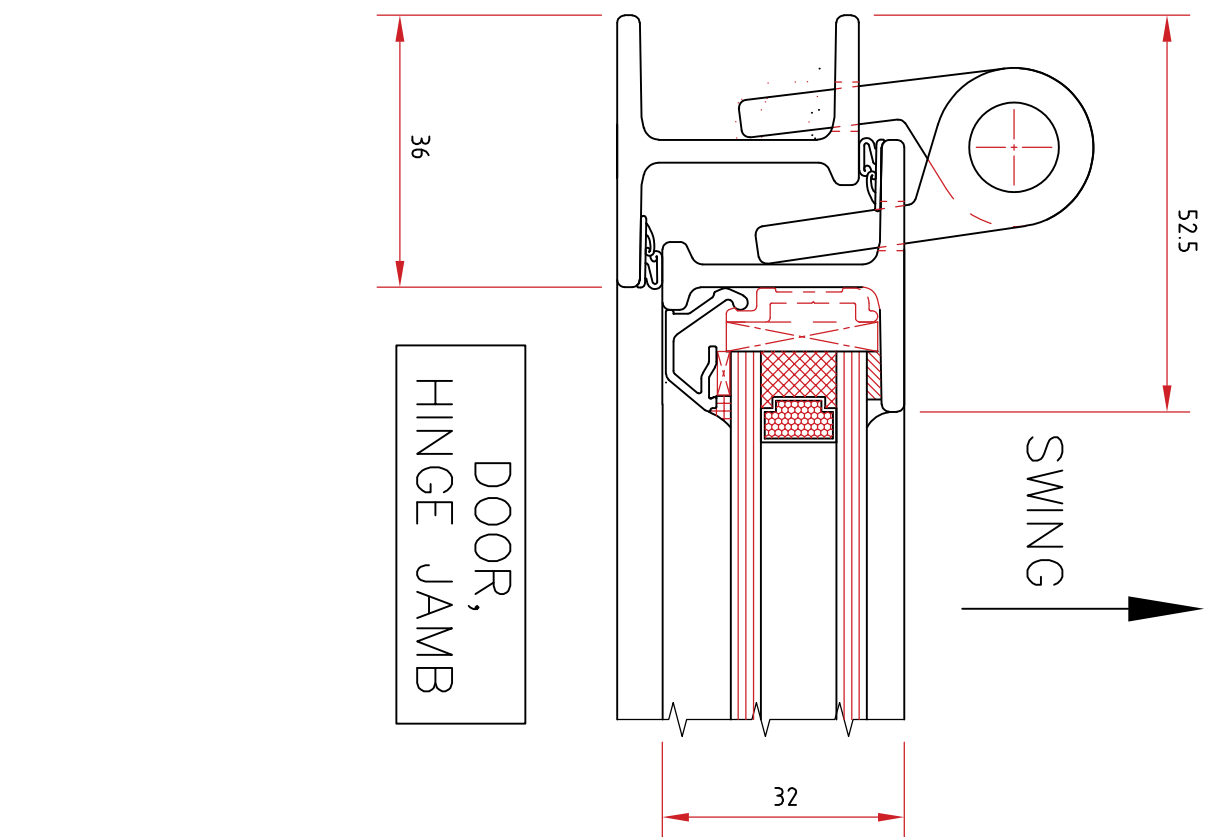

CRITTALL®

HOMELIGHT PLUS OPEN IN DOORS
GENERAL ARRANGEMENT
CRITTALL® IS A REGISTERED TRADE MARK OF CRITTALL WINDOWS LIMITED

REF: HPDO1 09/25
SHEET 1 OF 1