

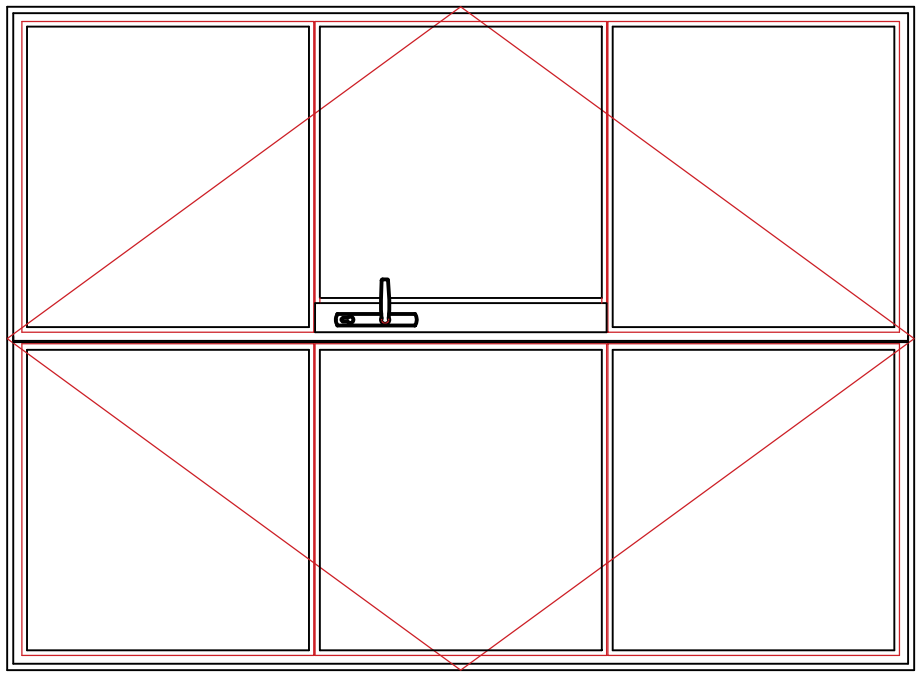
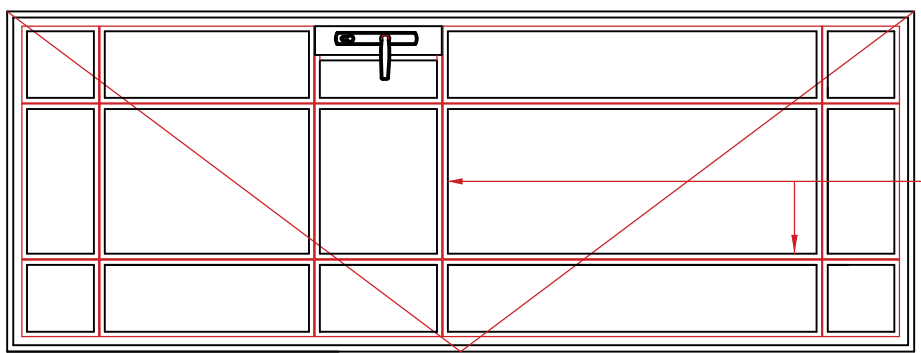


PRODUCT RANGE – SINGLE OR DOUBLE DOORS PLUS OPTIONAL FIXED SIDE LIGHTS AND/OR TOP (FAN) LIGHTS.
DOORS MAY BE COUPLED TO OTHER HOMELIGHT PLUS WINDOW TYPES TO FORM LARGE SCREENS OR WINDOW WALLS.
DOORS SWING OUTWARDS AND ARE GLAZED FROM OUTSIDE. SEE SKETCH REF HPDOI FOR OPEN IN DOORS




HORIZONTAL AND VERTICAL
GLAZING BAR LOCATIONS
MAY BE SPECIFIED TO ALL
ITEMS

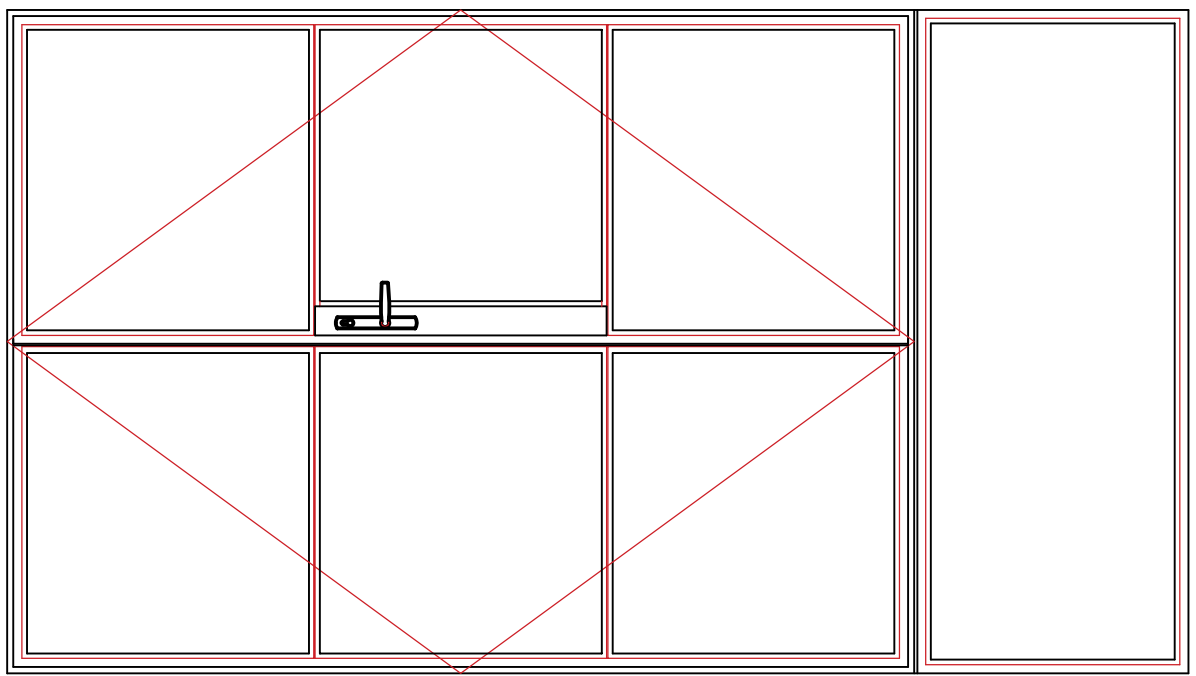

GLAZING BAR
LOCATIONS
MAY BE
SPECIFIED TO
ALL ITEMS

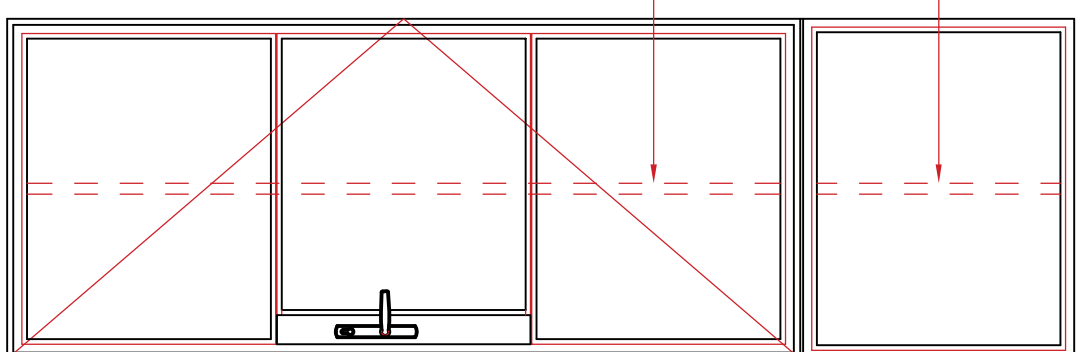

TYPICAL
GLAZING BAR
CONFIGURATION
SHOWN. OTHER
OPTIONS ARE
POSSIBLE

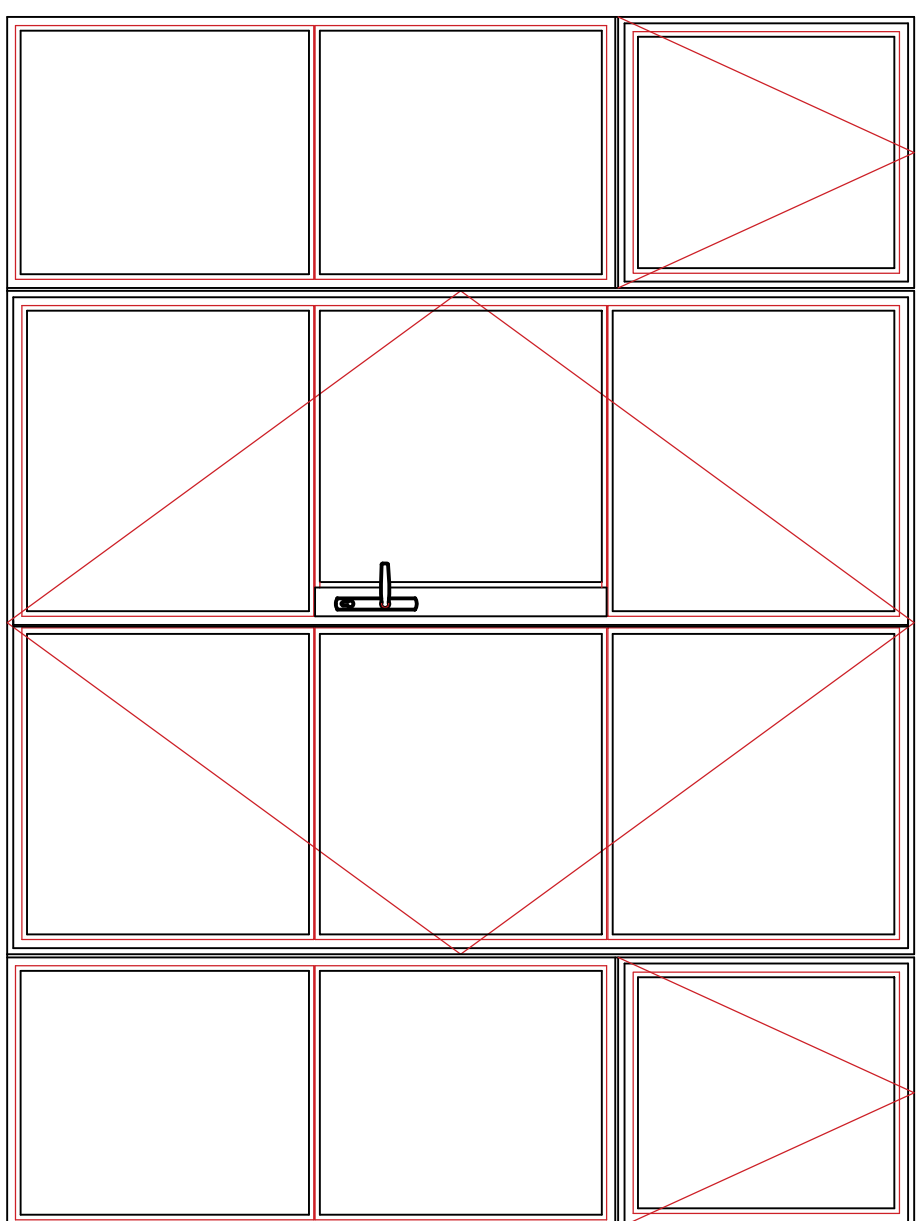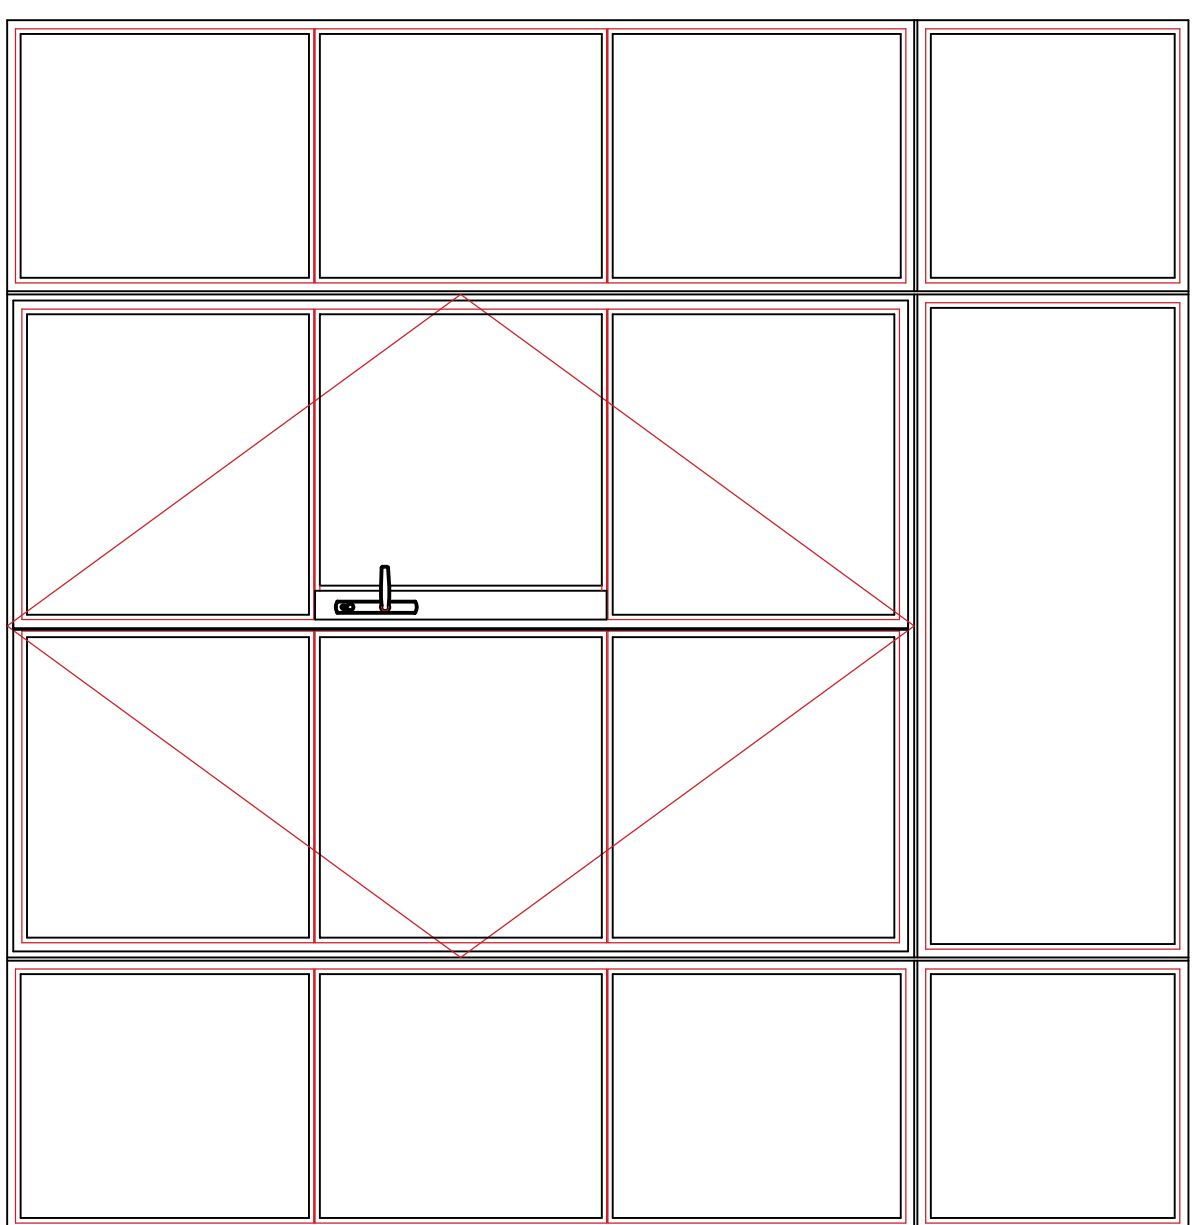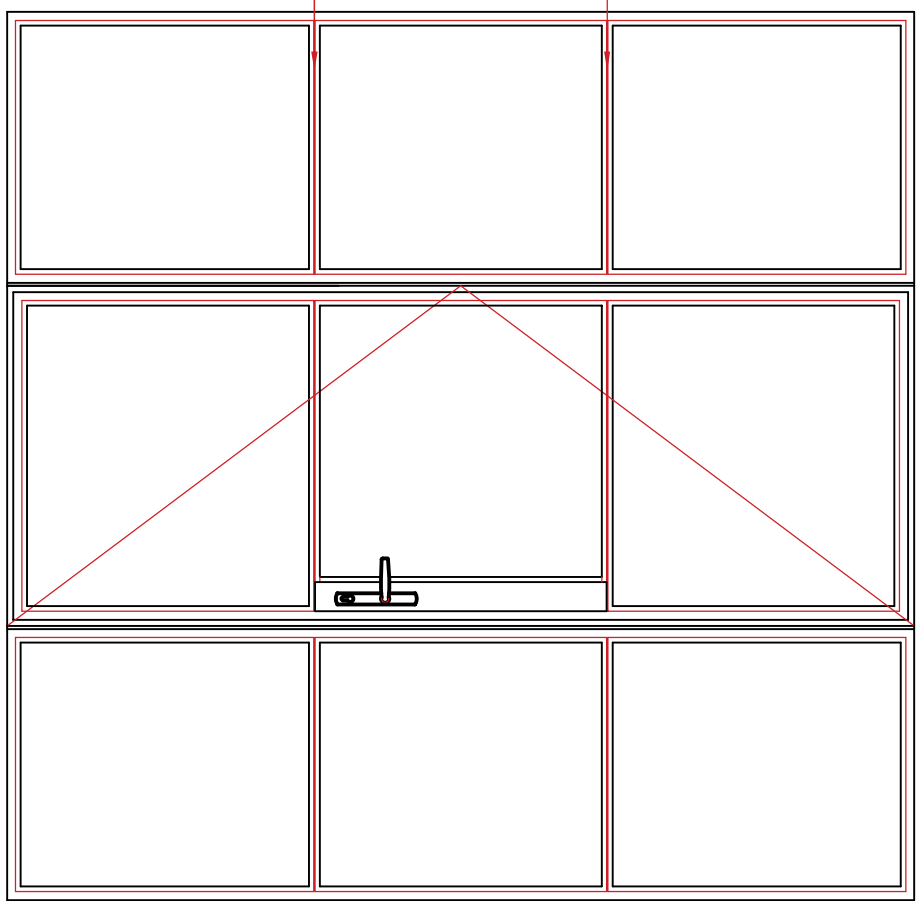

TYPICAL
SINGLE DOOR

TYPICAL
DOUBLE DOOR




TYPICAL SINGLE DOOR
WITH TOP-LIGHT

TYPICAL DOUBLE DOOR
WITH TOP-LIGHT

TYPICAL SINGLE DOOR
WITH SIDE-LIGHTS

TYPICAL DOUBLE DOOR
WITH TOP-LIGHT AND
SIDE-LIGHTS

TYPICAL DOUBLE DOOR
WITH SIDE-LIGHT AND
VENTILATORS

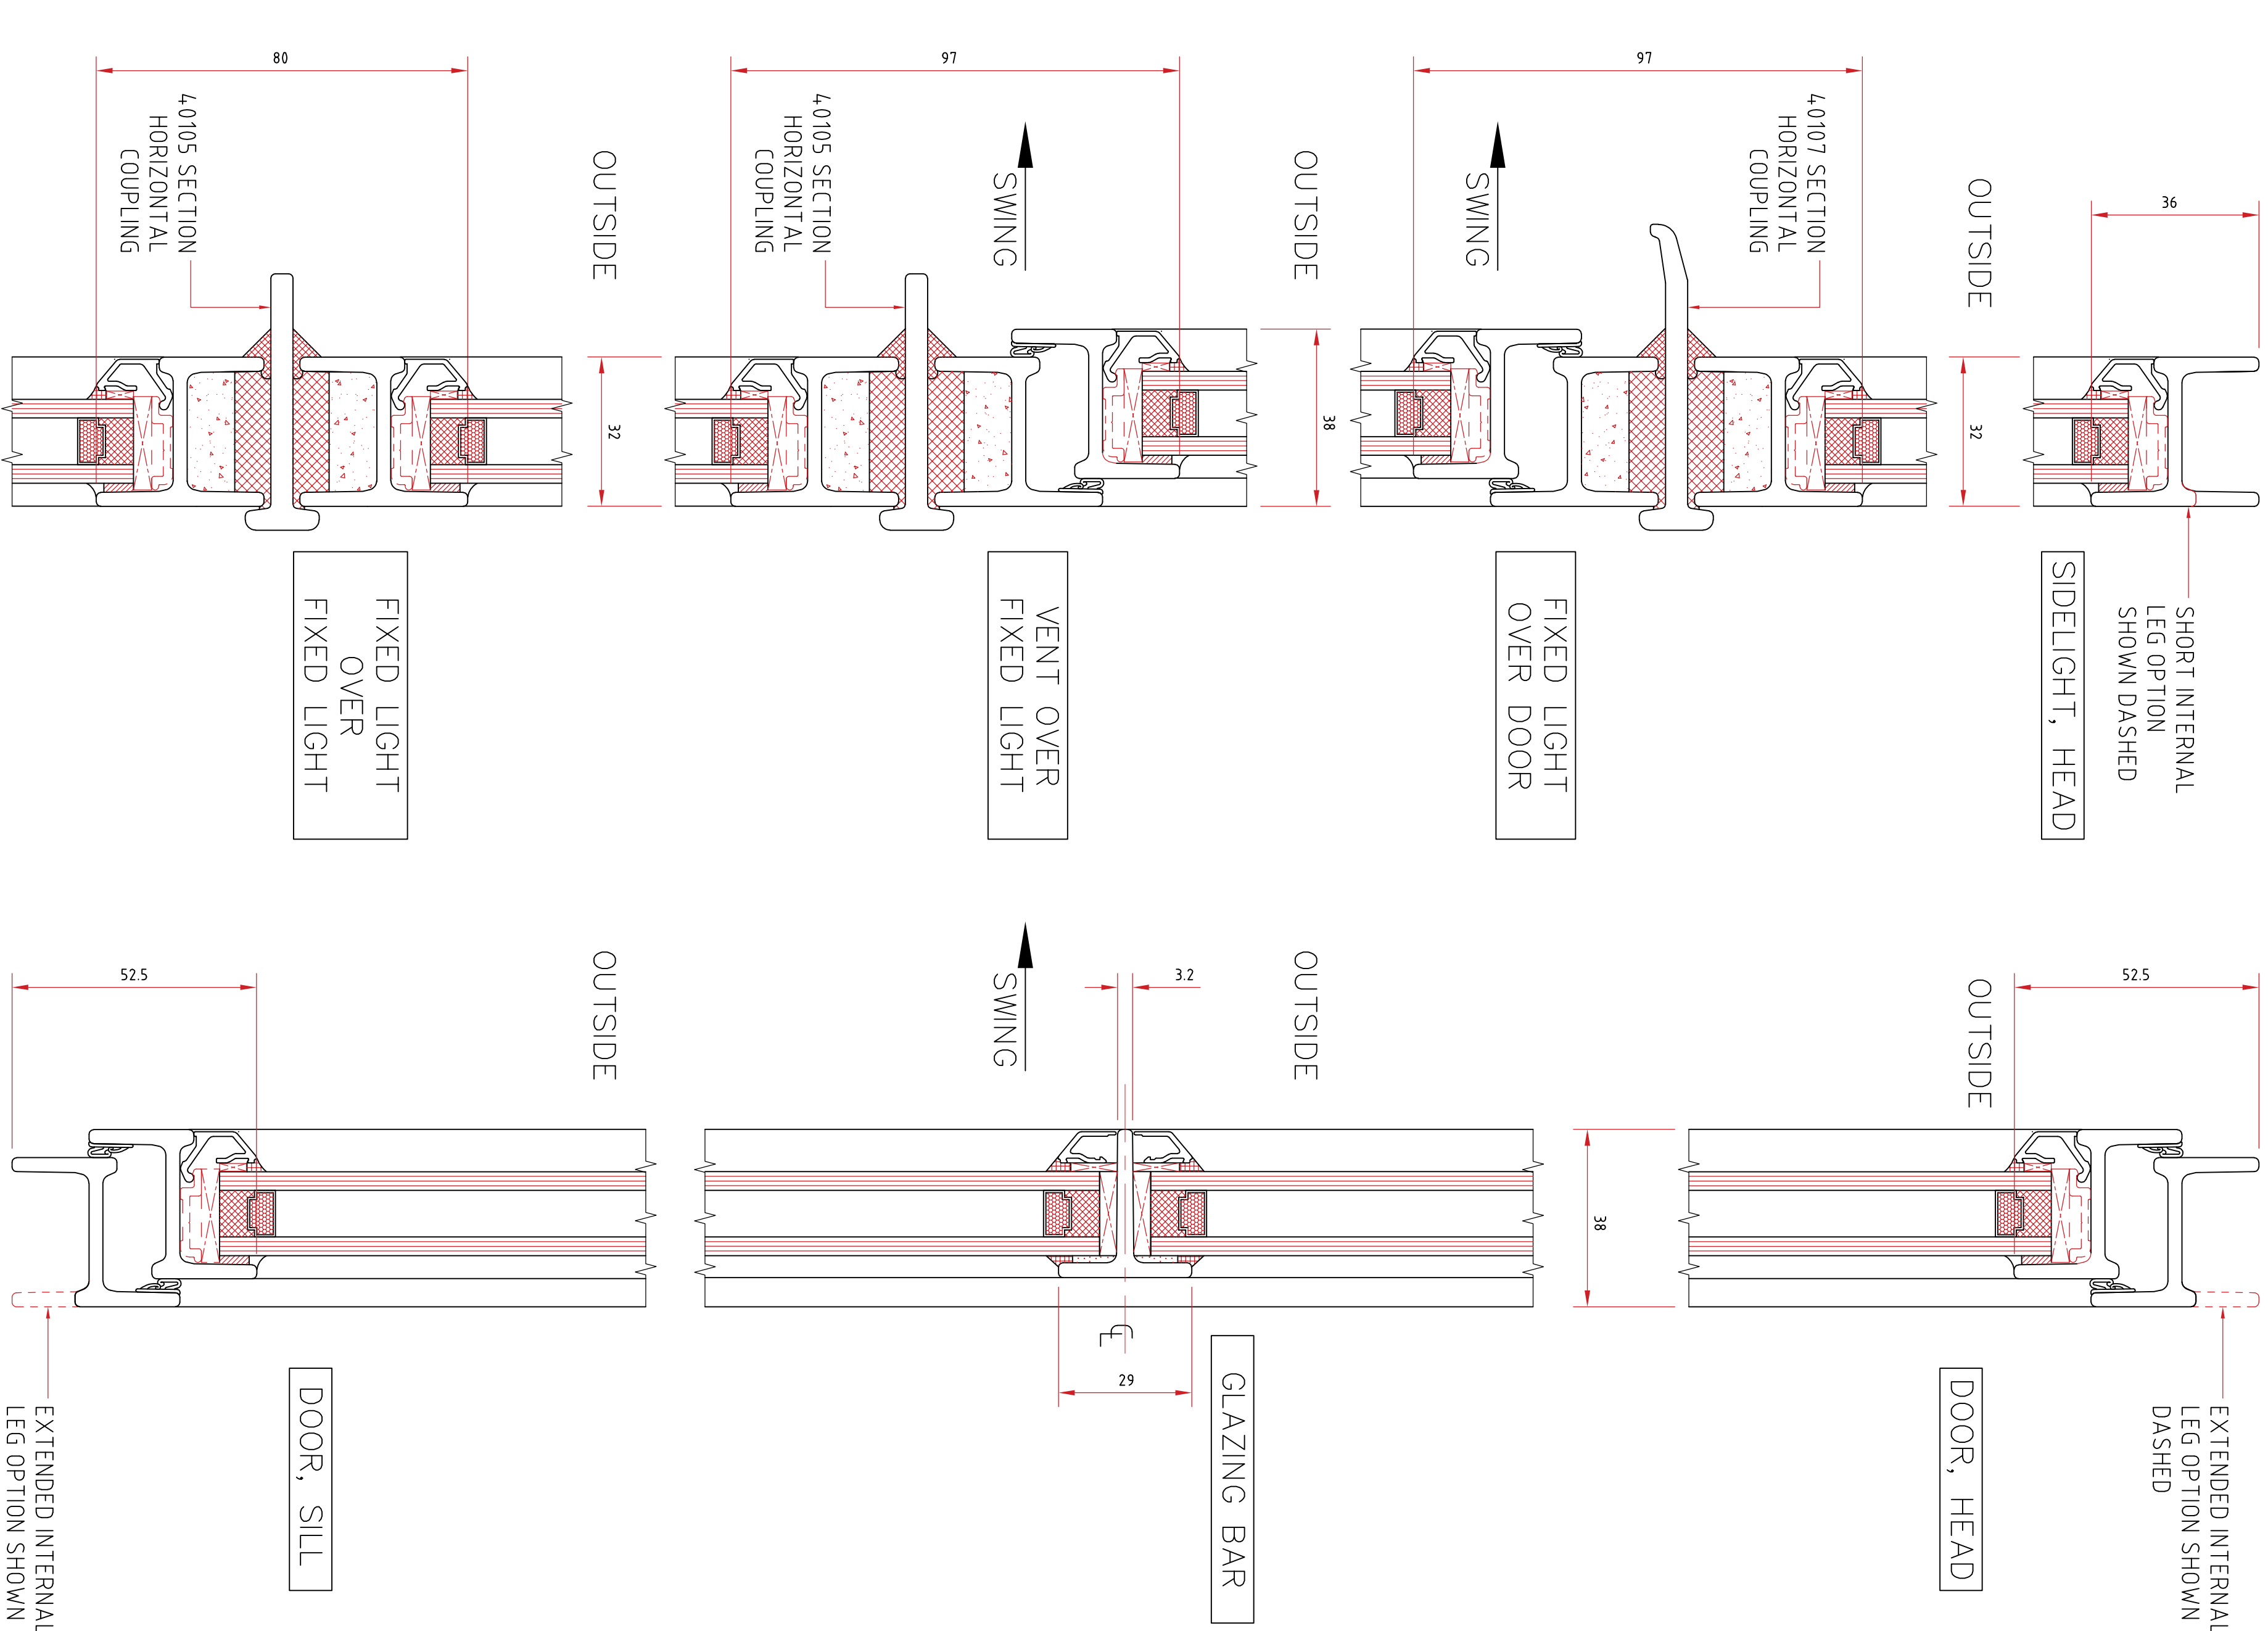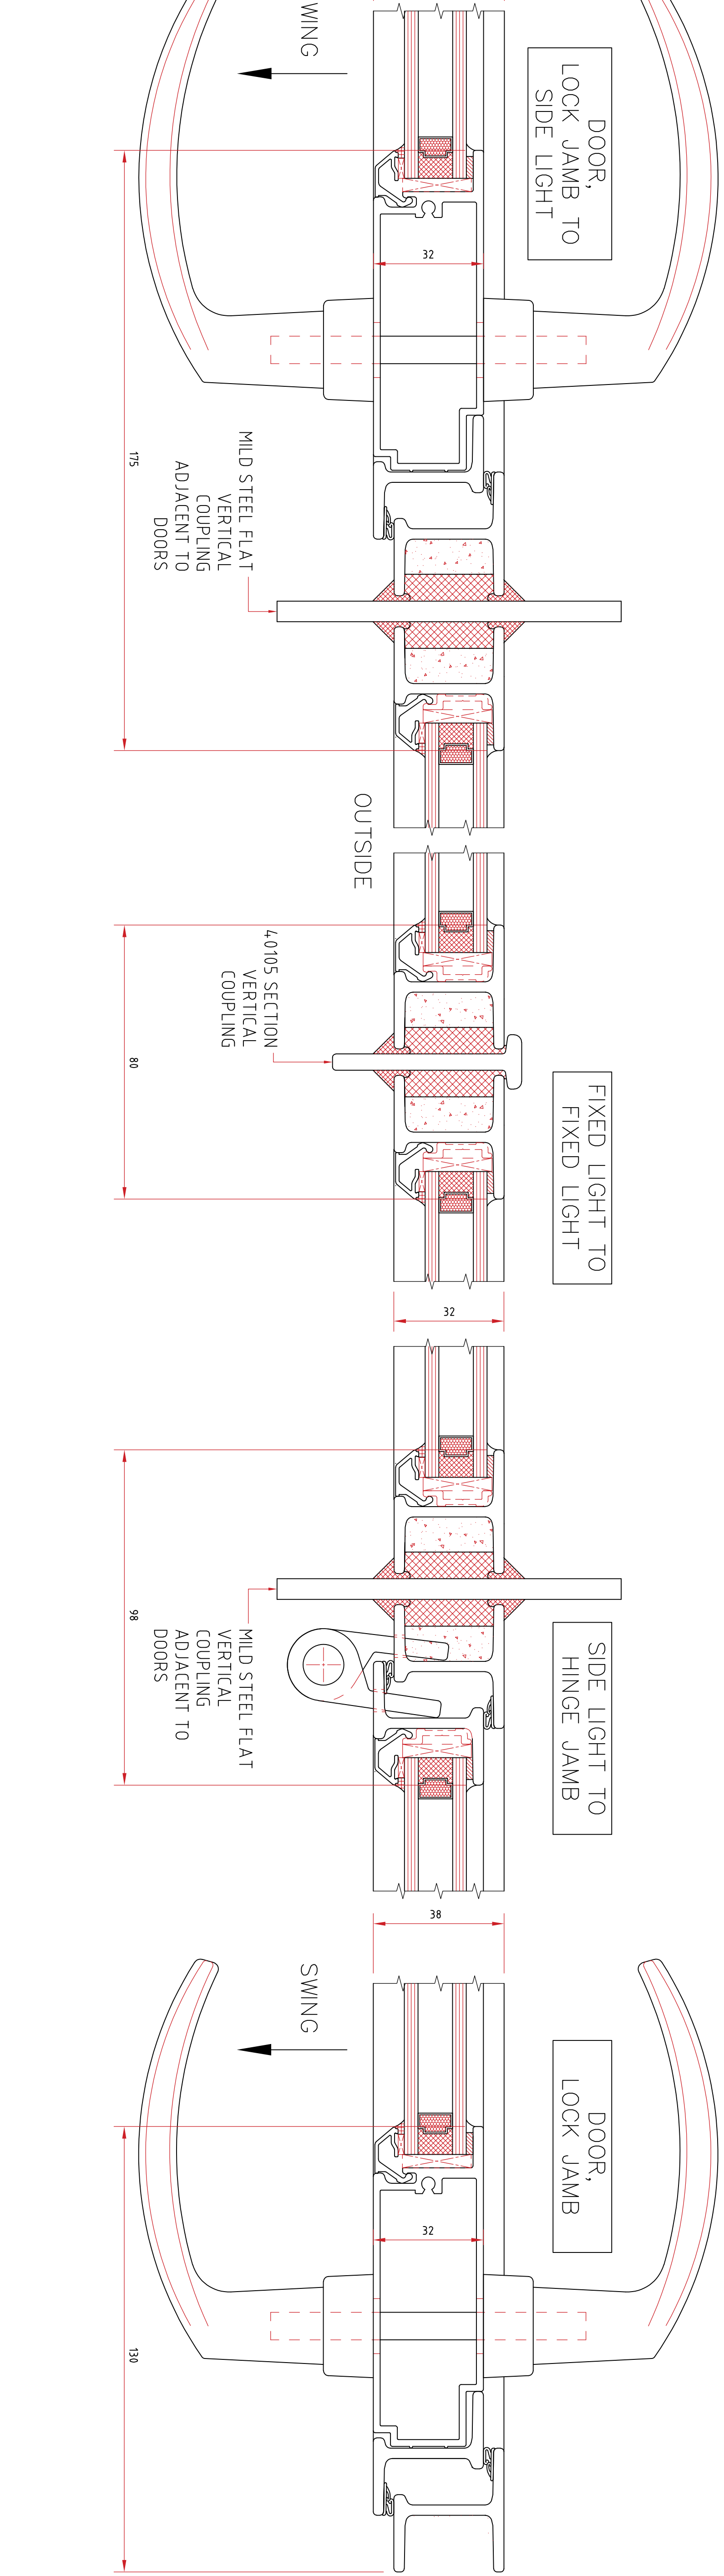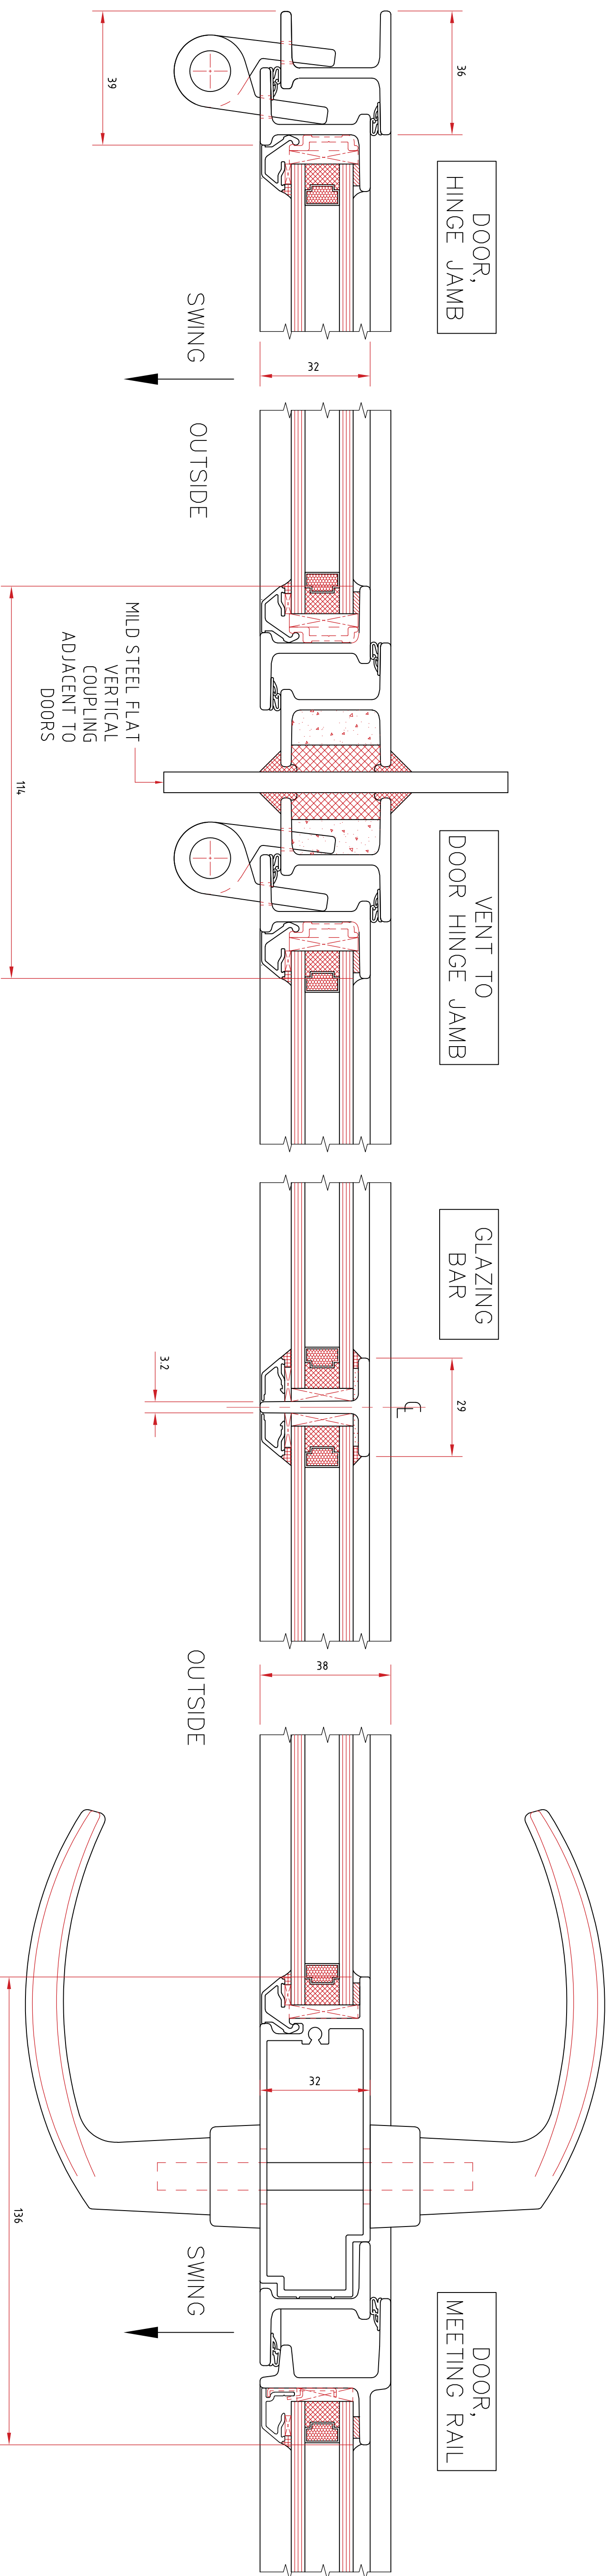

CRITTALL®

HOMELIGHT PLUS OPEN OUT DOORS
GENERAL ARRANGEMENT
CRITTALL® IS A REGISTERED TRADE MARK OF CRITTALL WINDOWS LIMITED

REF: HPDOO 09/25
SHEET 1 OF 1