


PRODUCT RANGE – SINGLE OR DOUBLE DOORS PLUS A RANGE OF MATCHING SIDE HUNG, TOP HUNG AND FIXED LIGHT WINDOWS. WINDOWS AND DOORS MAY BE COUPLED TO FORM LARGE SCREENS OR WINDOW WALLS. WINDOWS OPEN OUTWARDS. DOORS OPEN OUTWARDS OR INWARDS. ALL CORPORA TE FRAMES ARE GLAZED FROM THE INSIDE ONLY AND ALL MAY BE SUPPLIED WITH GLAZING BARS

The diagram illustrates several window and door configurations with red lines indicating glazing paths:

- SINGLE DOOR:** A single door assembly with a handle.
- DOUBLE DOOR:** A double door assembly with two doors, each with a handle.
- SIDE HUNG WINDOW:** A window assembly with the sash on the side.
- FOLDING WINDOW:** A window assembly that folds outwards.
- TOP HUNG WINDOW:** A window assembly with the sash on top.
- FIXED LIGHT WINDOW:** A window assembly that is fixed and cannot be opened.
- DOUBLE DOOR WITH SIDE-LIGHTS ('BELGIUM DOOR'):** A double door assembly with side-light windows.
- SINGLE DOOR & SIDE-LIGHT COUPLED ASSEMBLY:** A single door assembly with a side-light window.
- EXAMPLE COUPLED ASSEMBLY:** A diagram showing a coupled assembly with two windows and a central frame.
- HORIZONTAL AND VERTICAL GLAZING BARS MAY BE ADDED TO ALL ASSEMBLIES:** A note indicating that horizontal and vertical glazing bars may be added to all assemblies.

SINGLE DOOR & SIDELIGHTS
COUPLED ASSEMBLY,
SYNTHETIC
DOUBLE DOOR WITH
SIDELIGHTS ('BELGIUM DOOR')

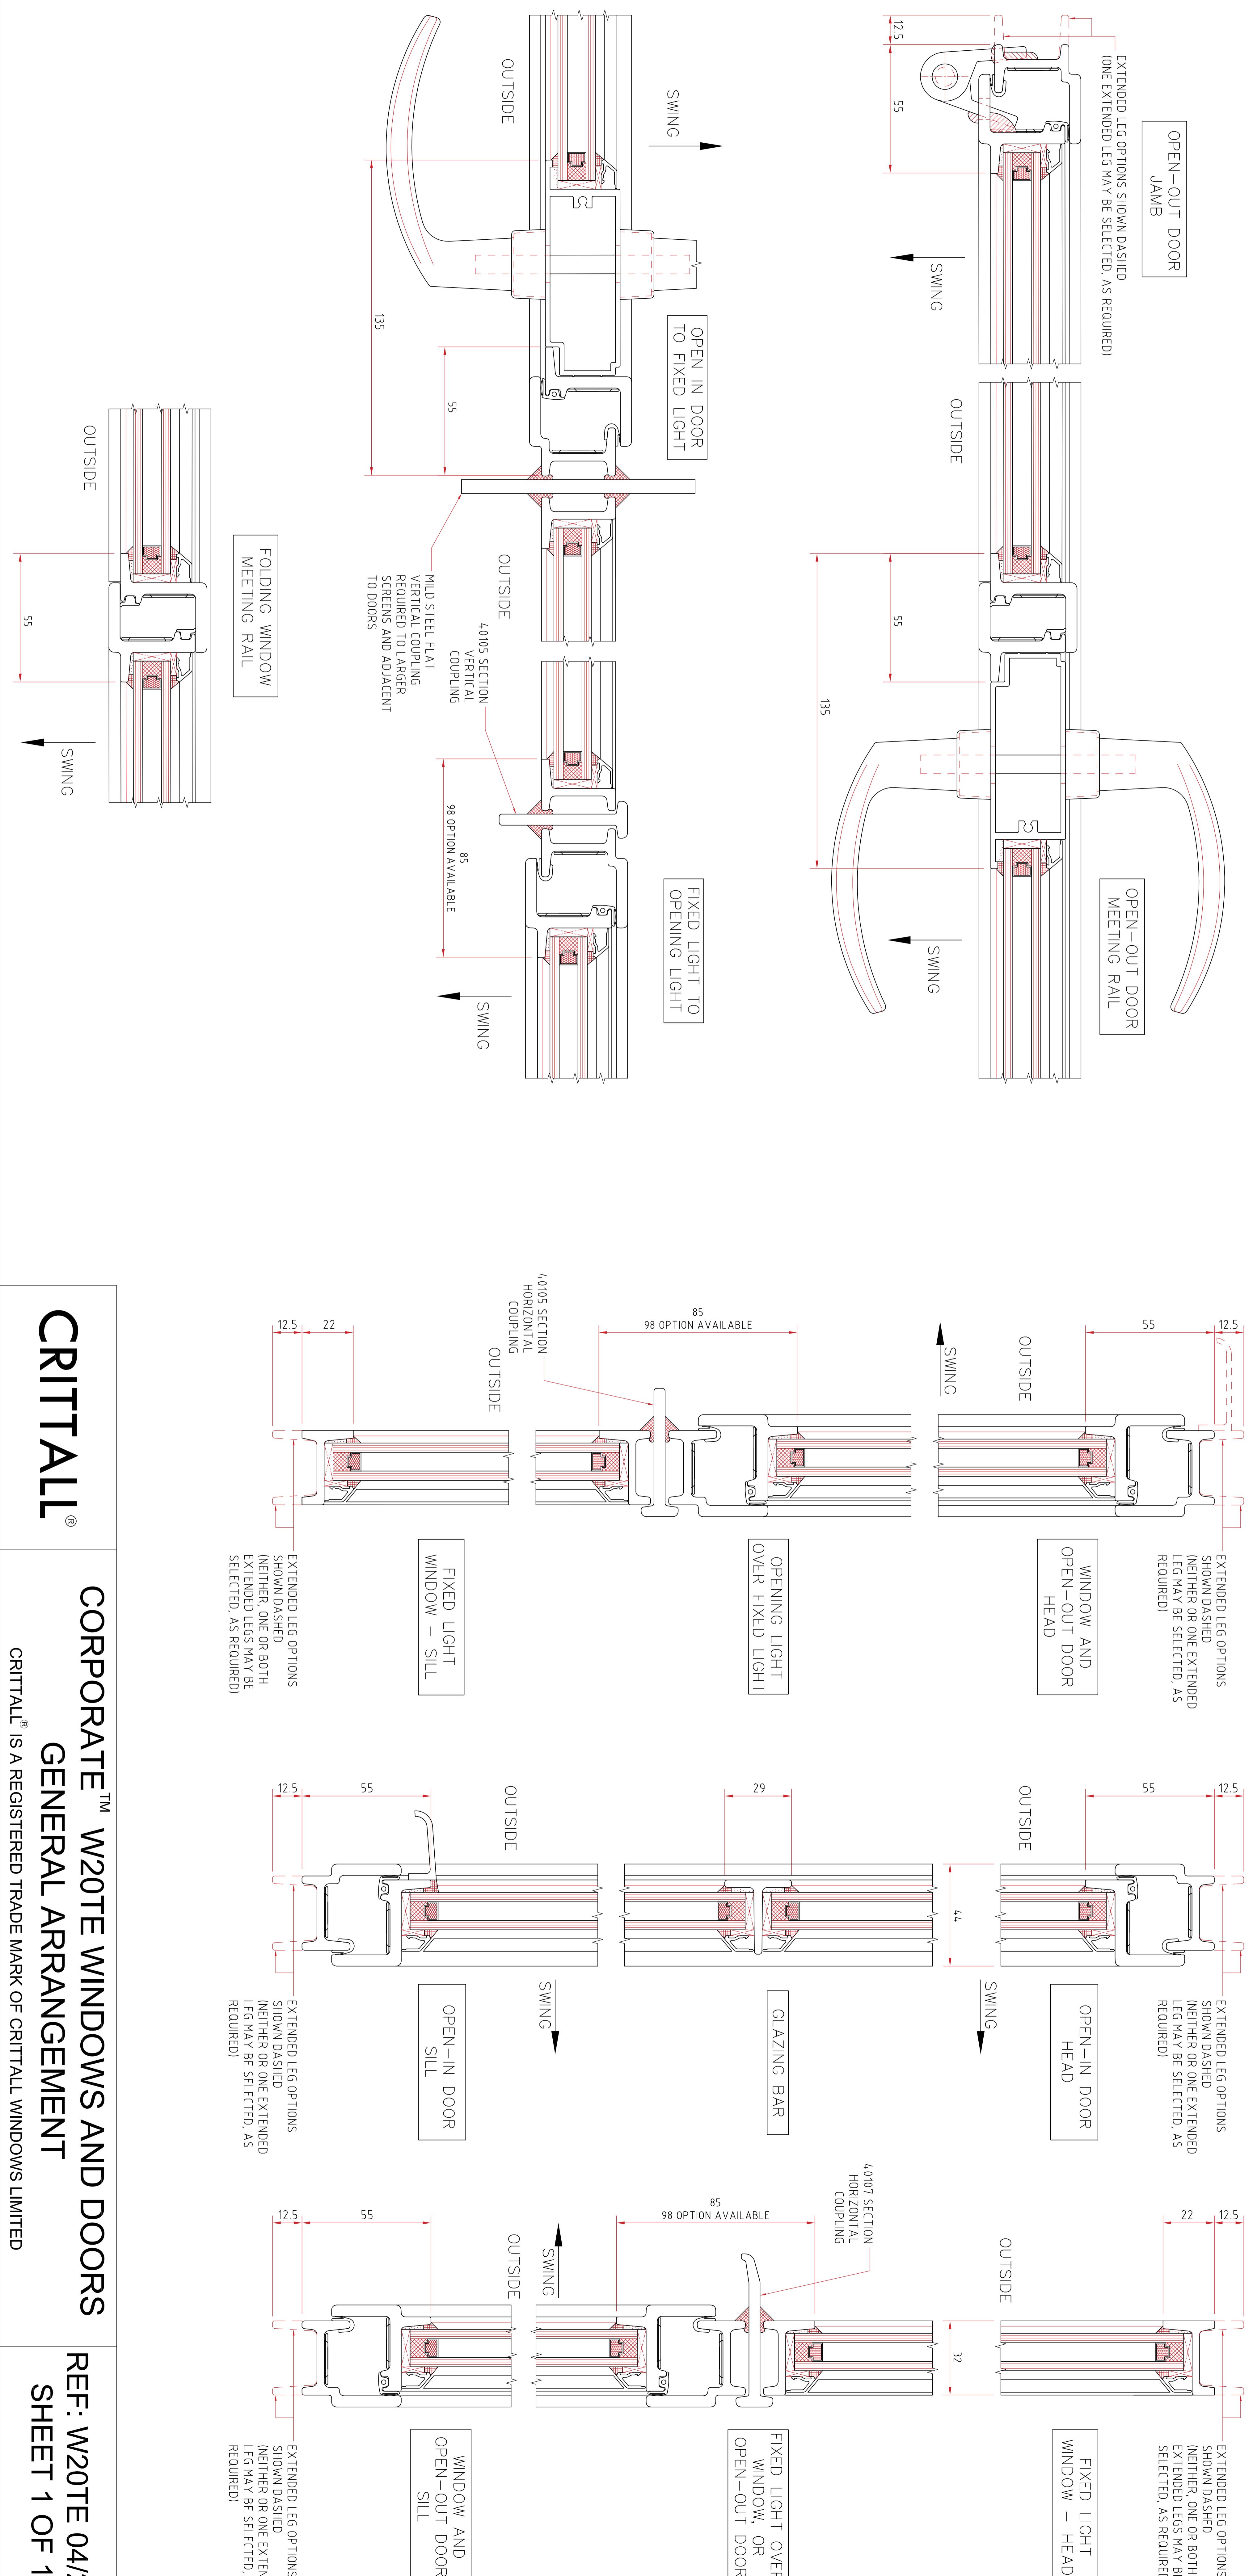

CRITALL® CORPORATE™ W2OTE WINDOWS AND GENERAL ARRANGEMENT

CORPORATETM W2OTE WINDOWS AND DOORS GENERAL ARRANGEMENT

RPORTE™ W2OTE WINDOWS AND DO GENERAL ARRANGEMENT

REF: W20TE 04/25
SHEET 1 OF 1